



2/A

FARKER KLEIN ASSOC. ARCH'TS
V/32 20 AUG 74

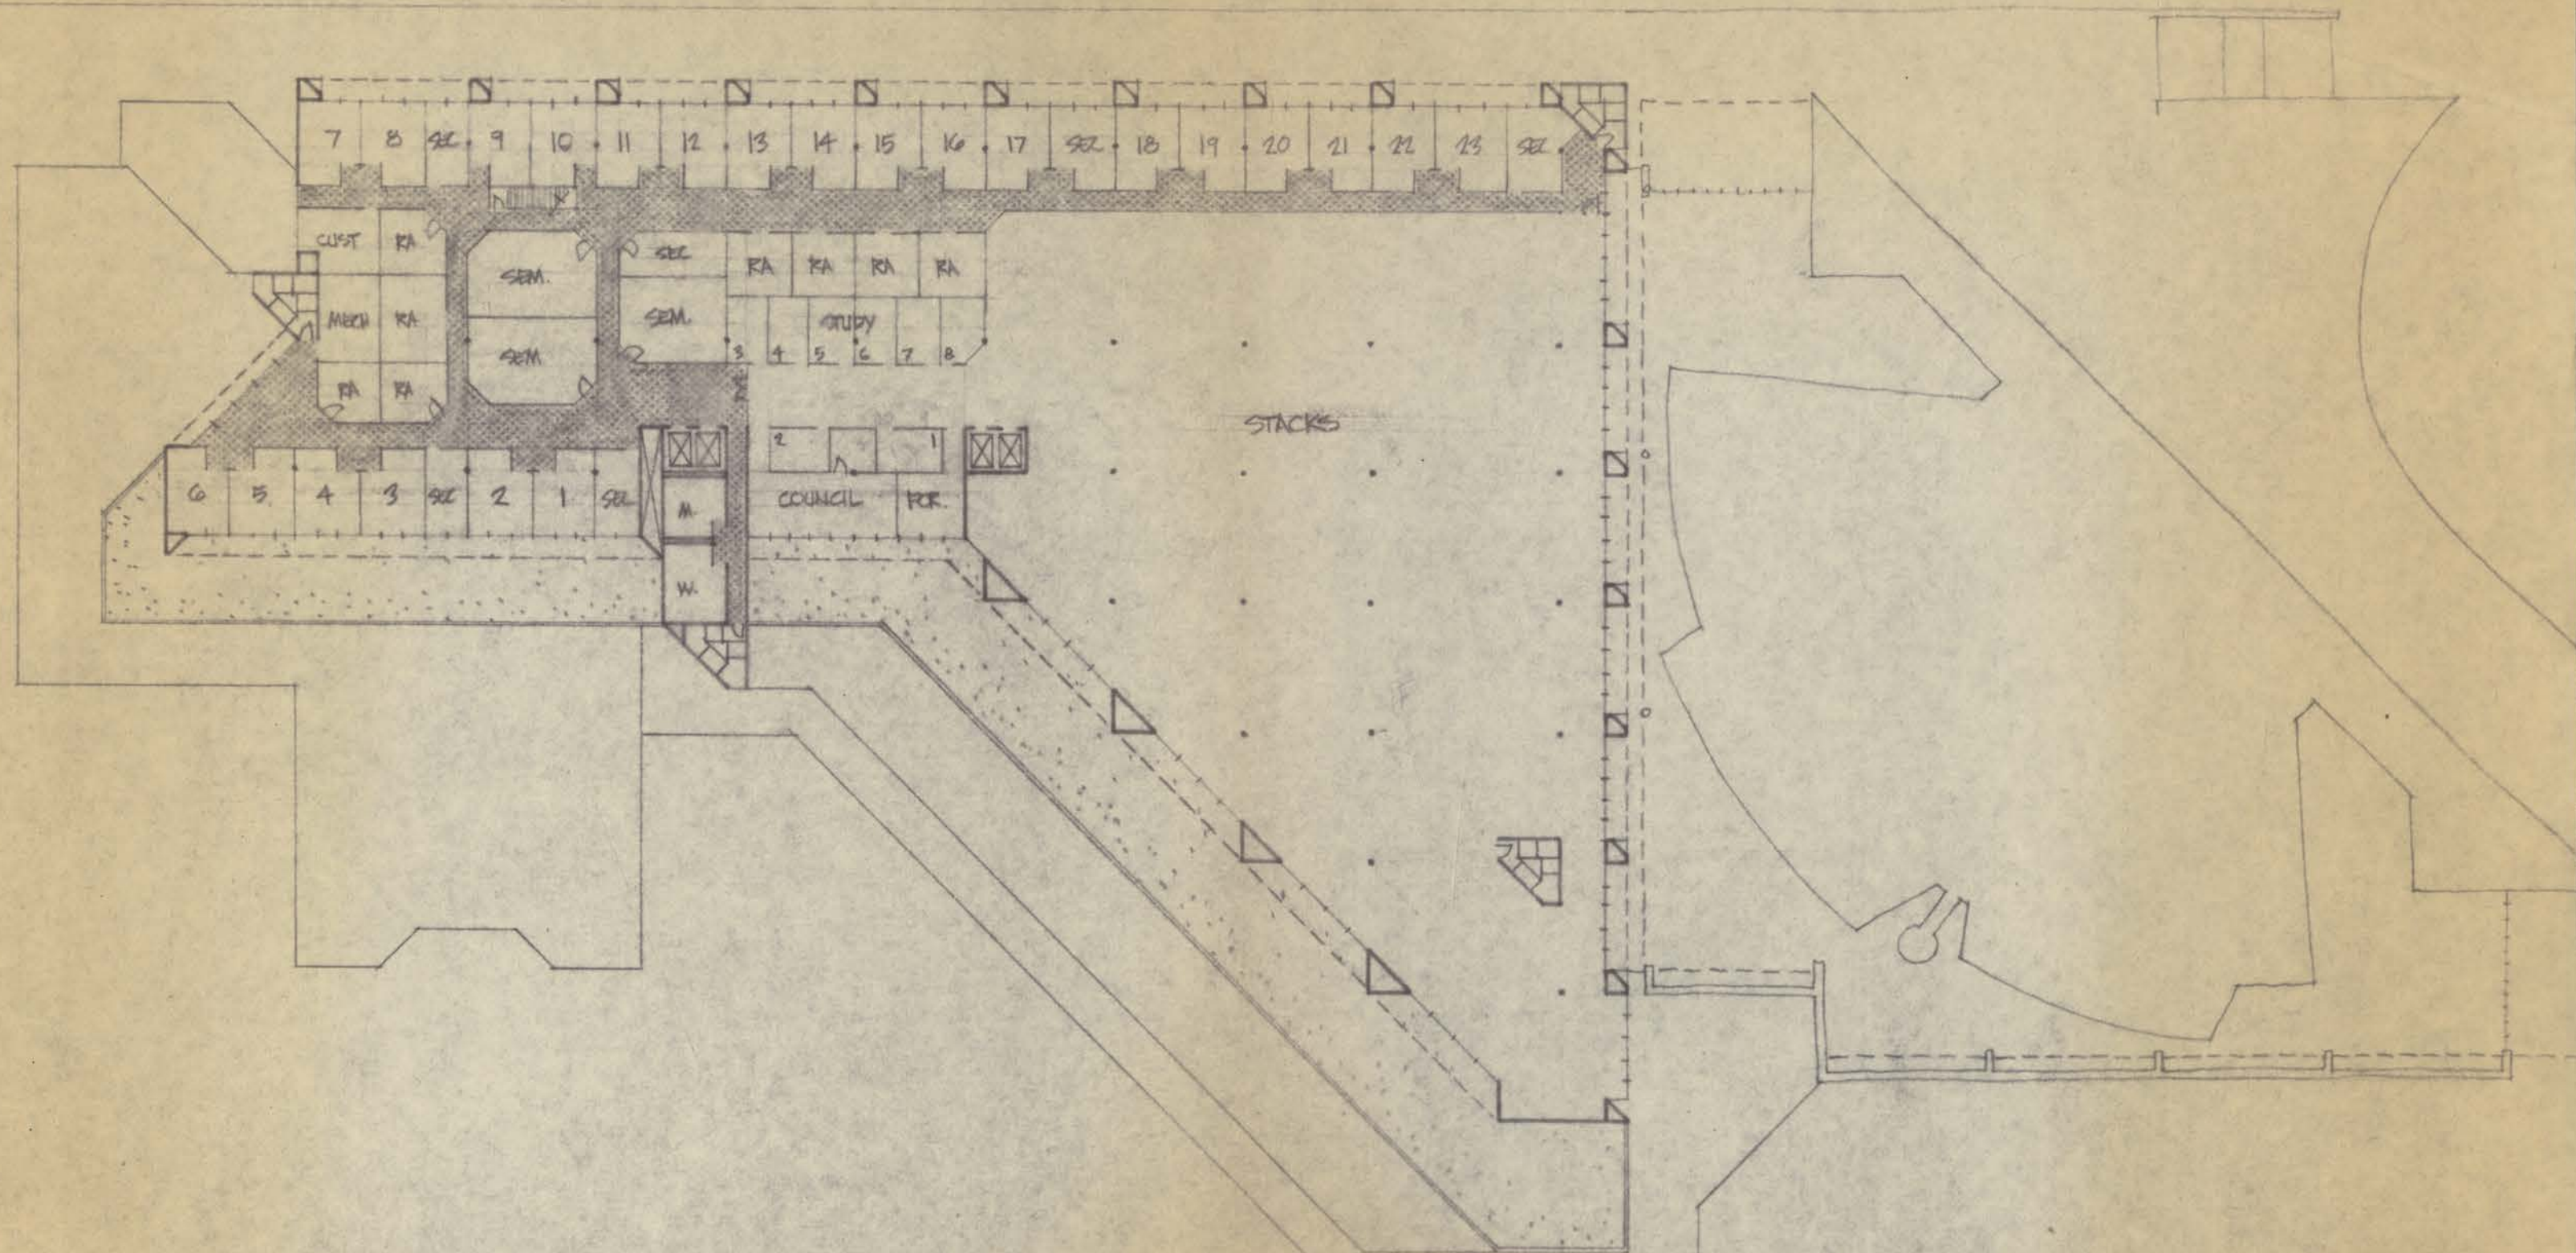


3/A

FARKER KLEIN ASSOC. ARCHTS
 1/32
 20 AUG 74

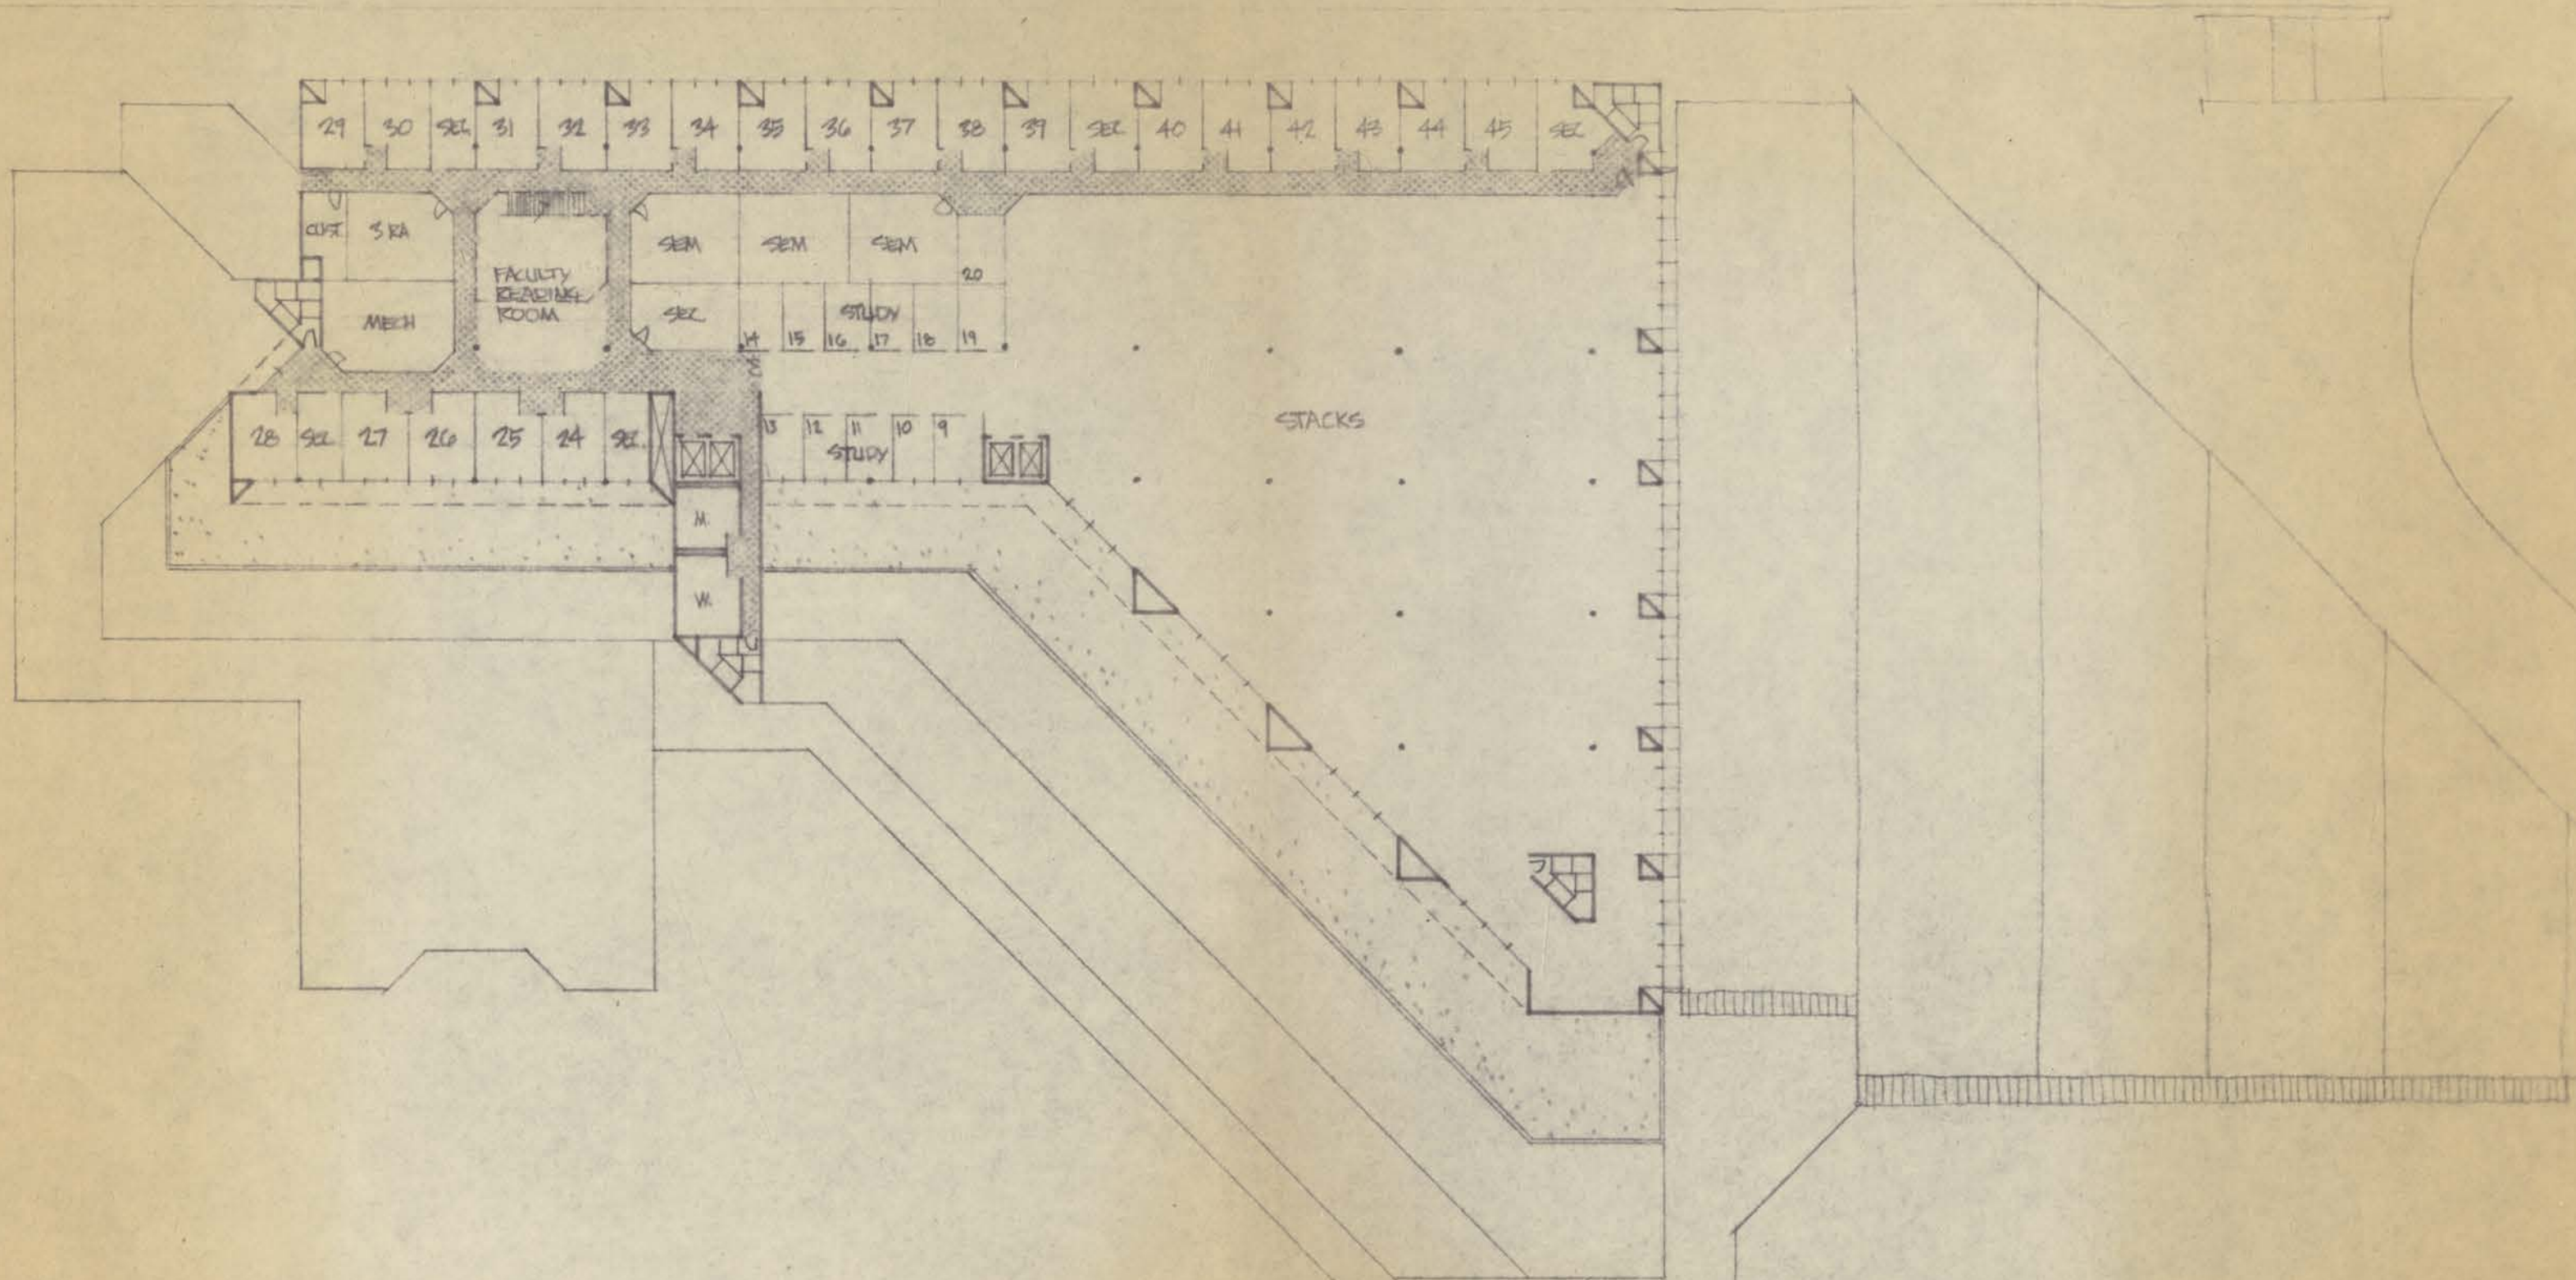


4/A

FARKER KLEIN ASSOC ARCH'TS
 1/32 20 AUG 74

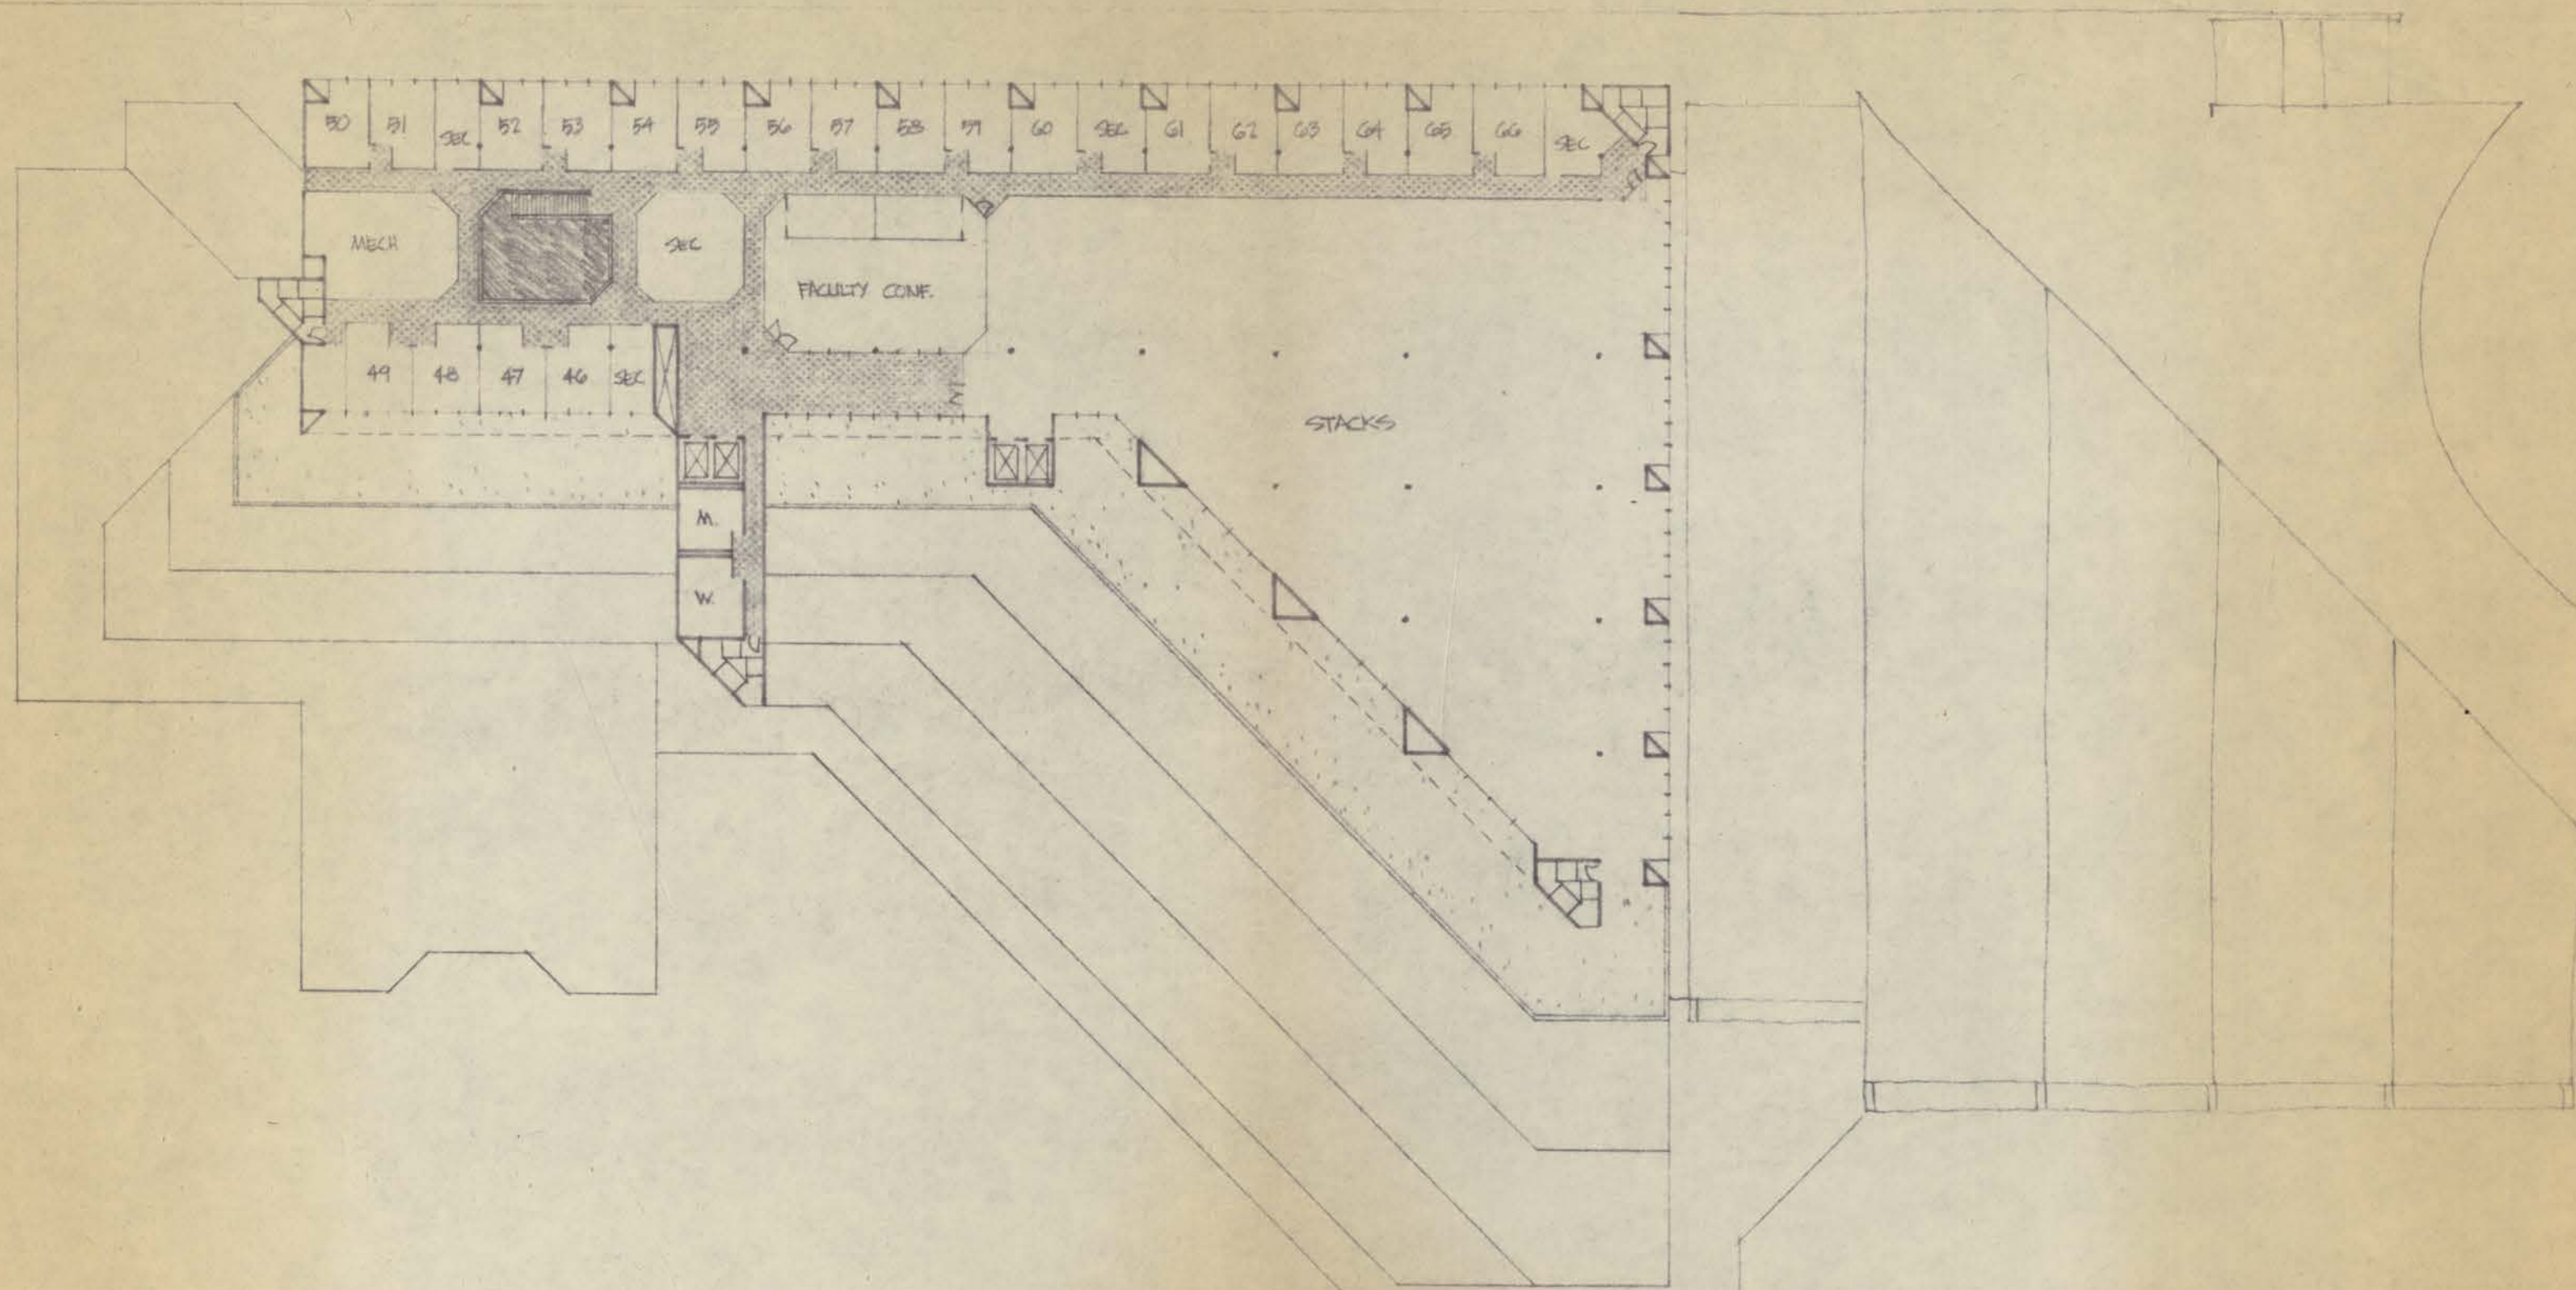

5/A

PARKER KLEIN ASSOC ARCH'TS
1/32 20 AUG 74

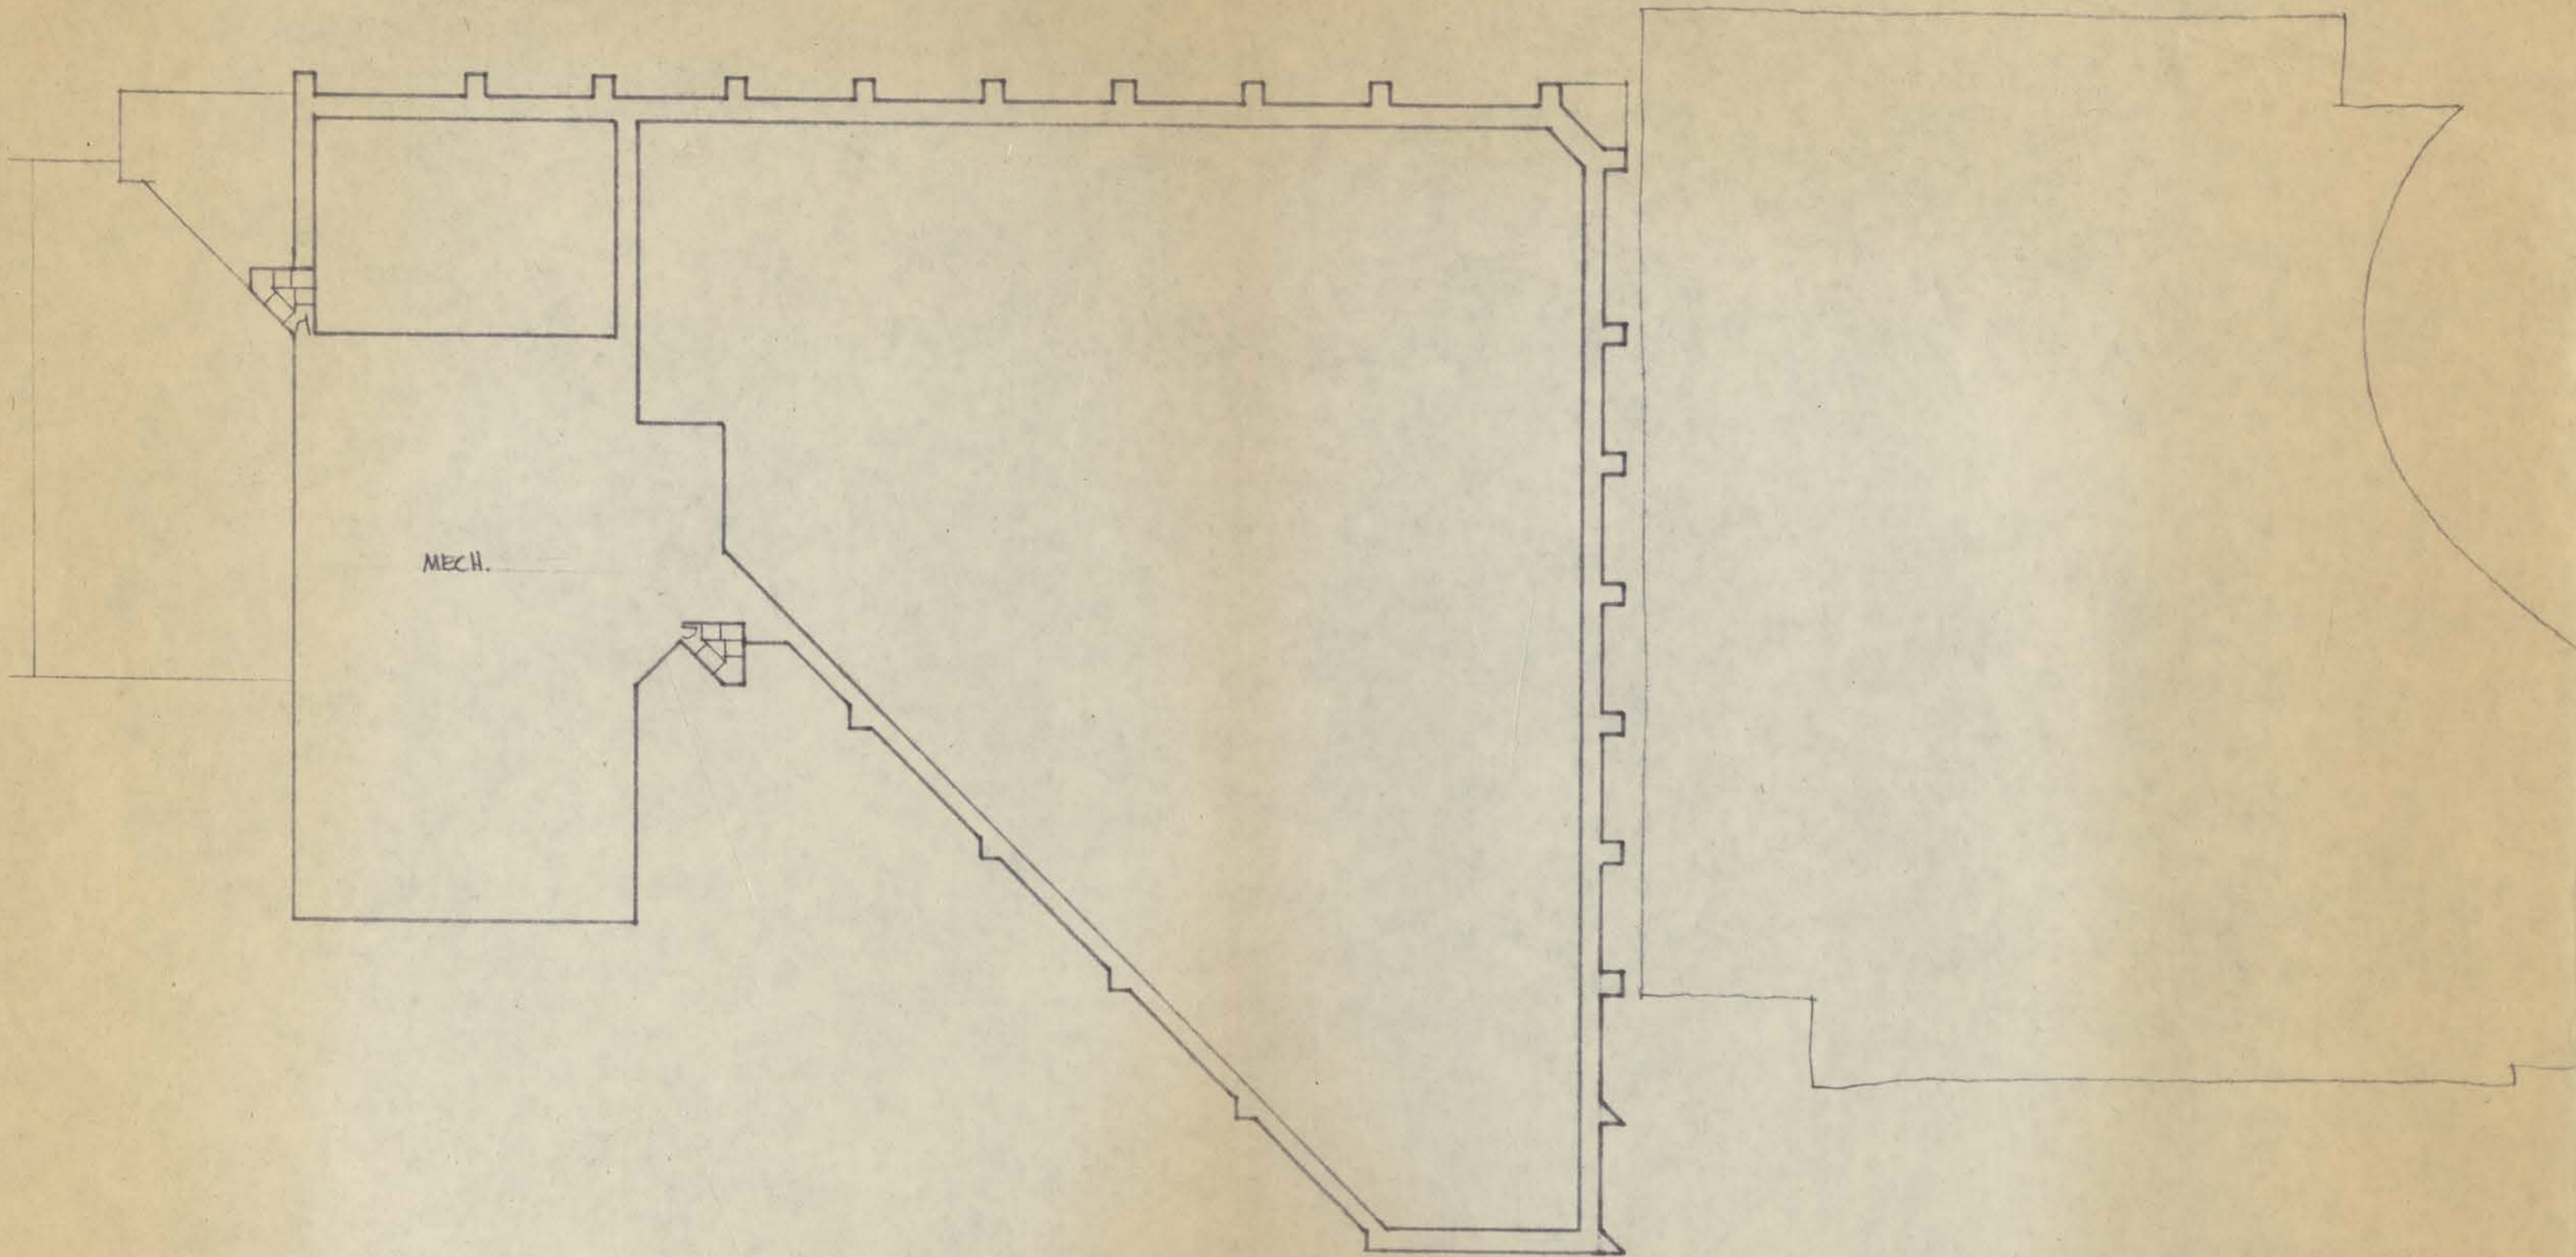


MECH.

B/A


PARKER KLEIN ASSOC. ARCH'TS
1/32 20 AUG 74

1974
Plans

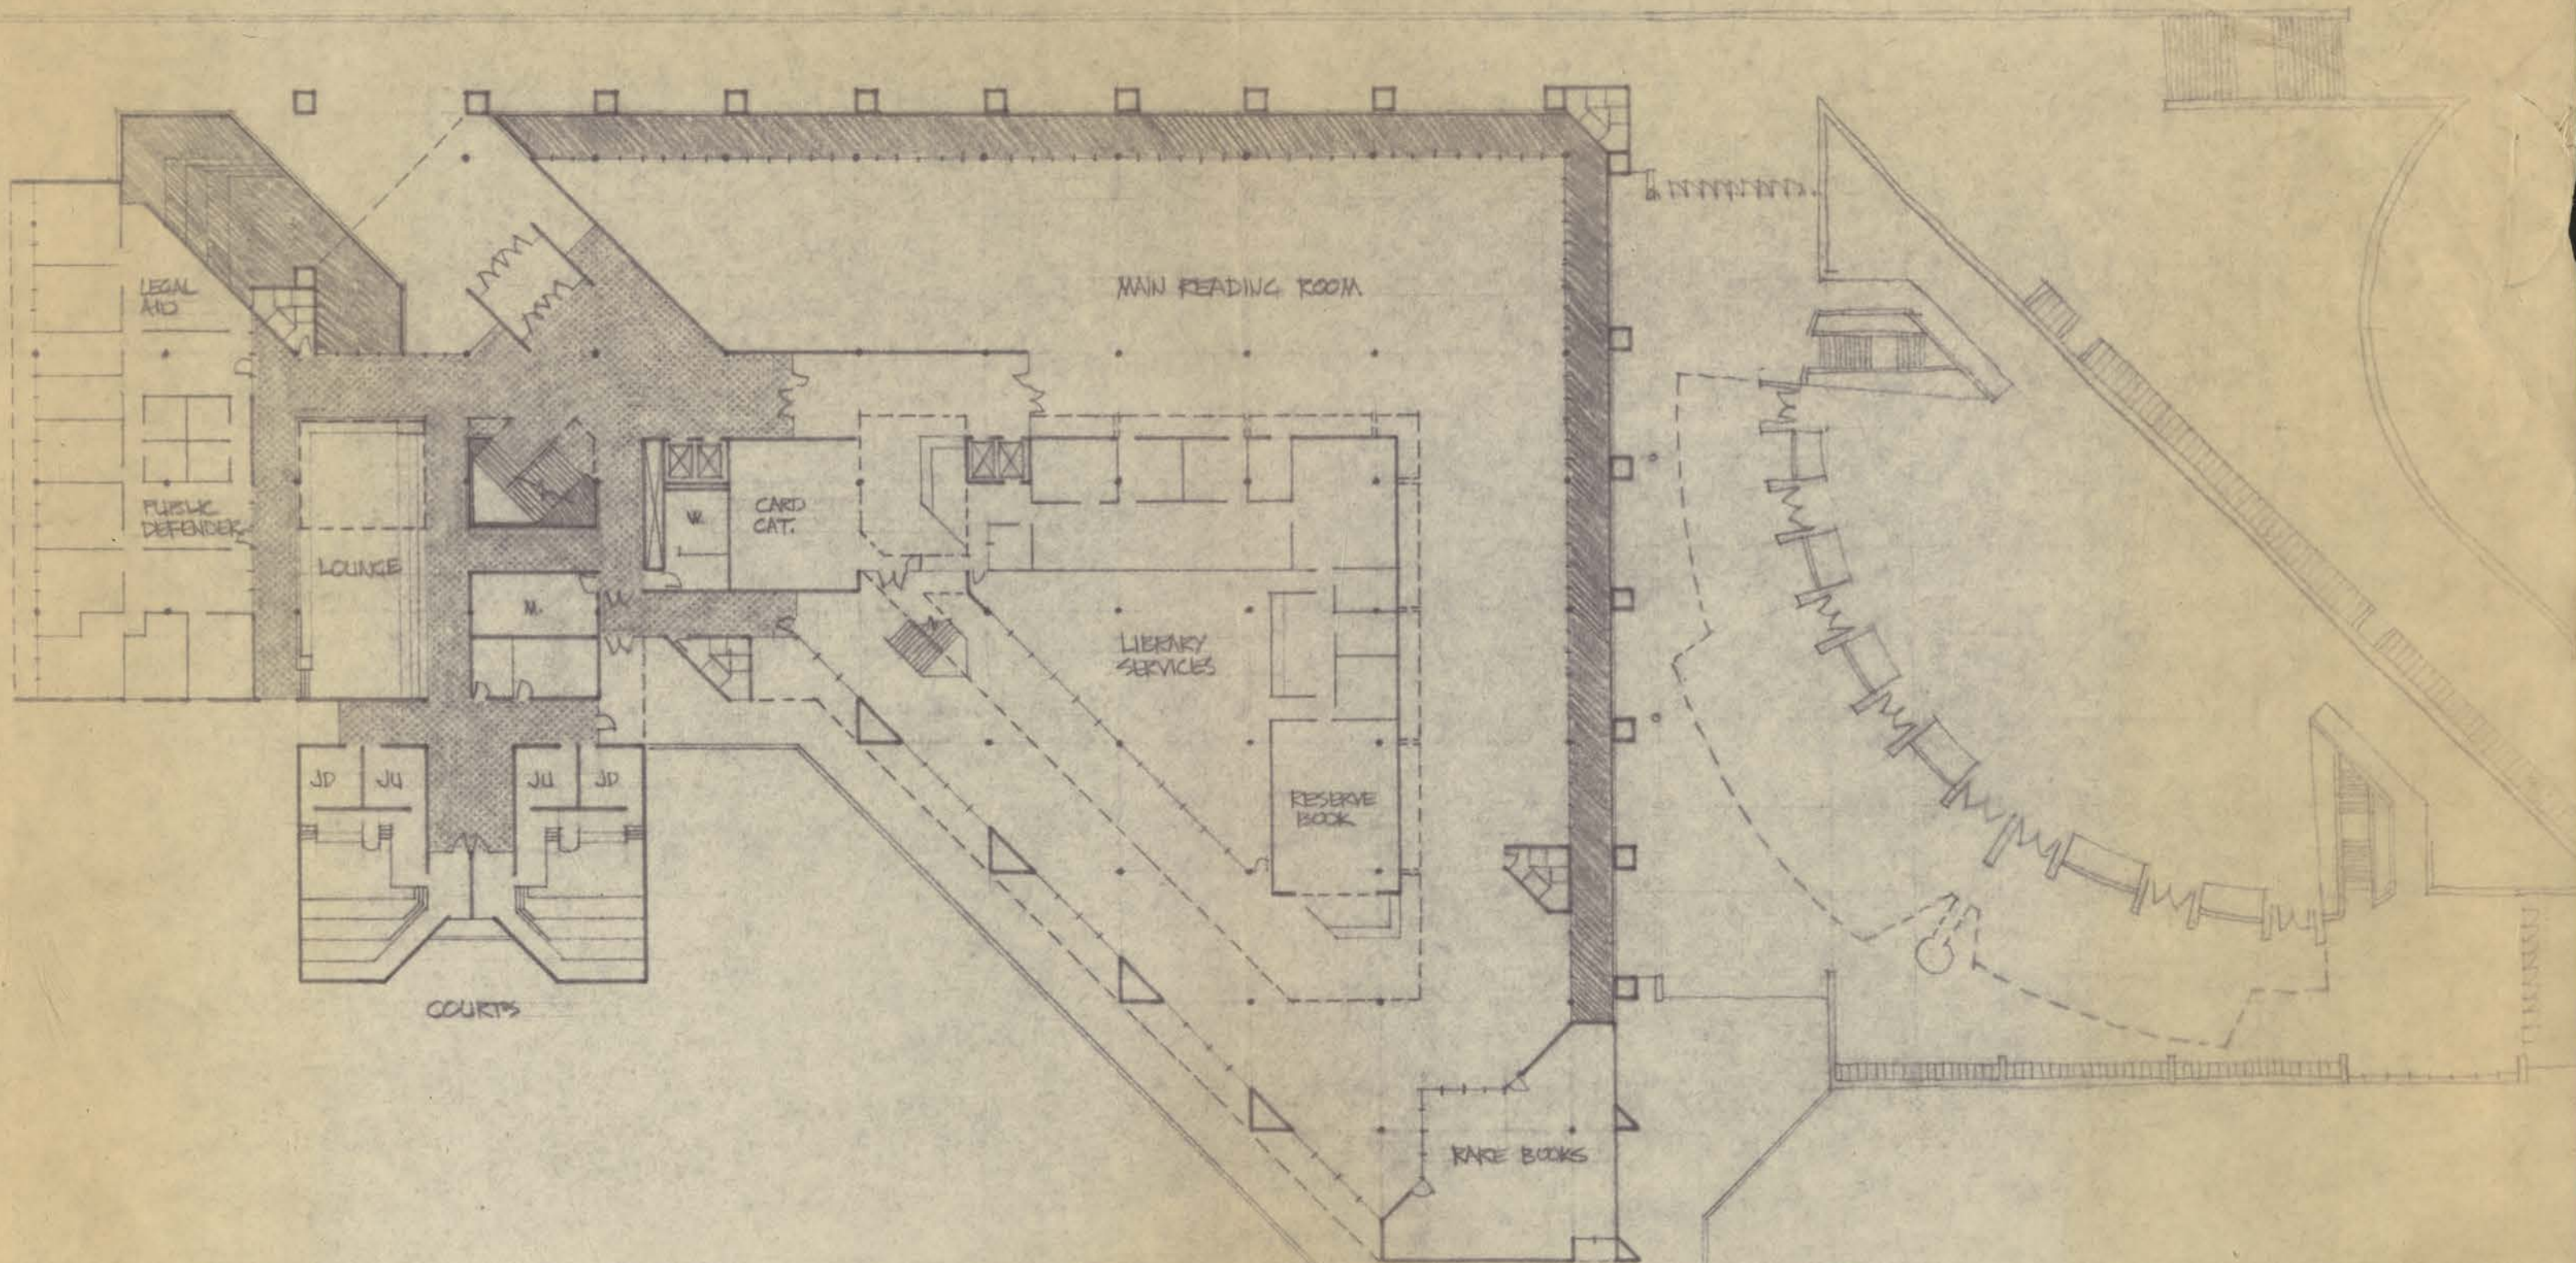


P/A

FARKER KLEIN ASSOC. ARCHTS
1/32 20 AUG 74

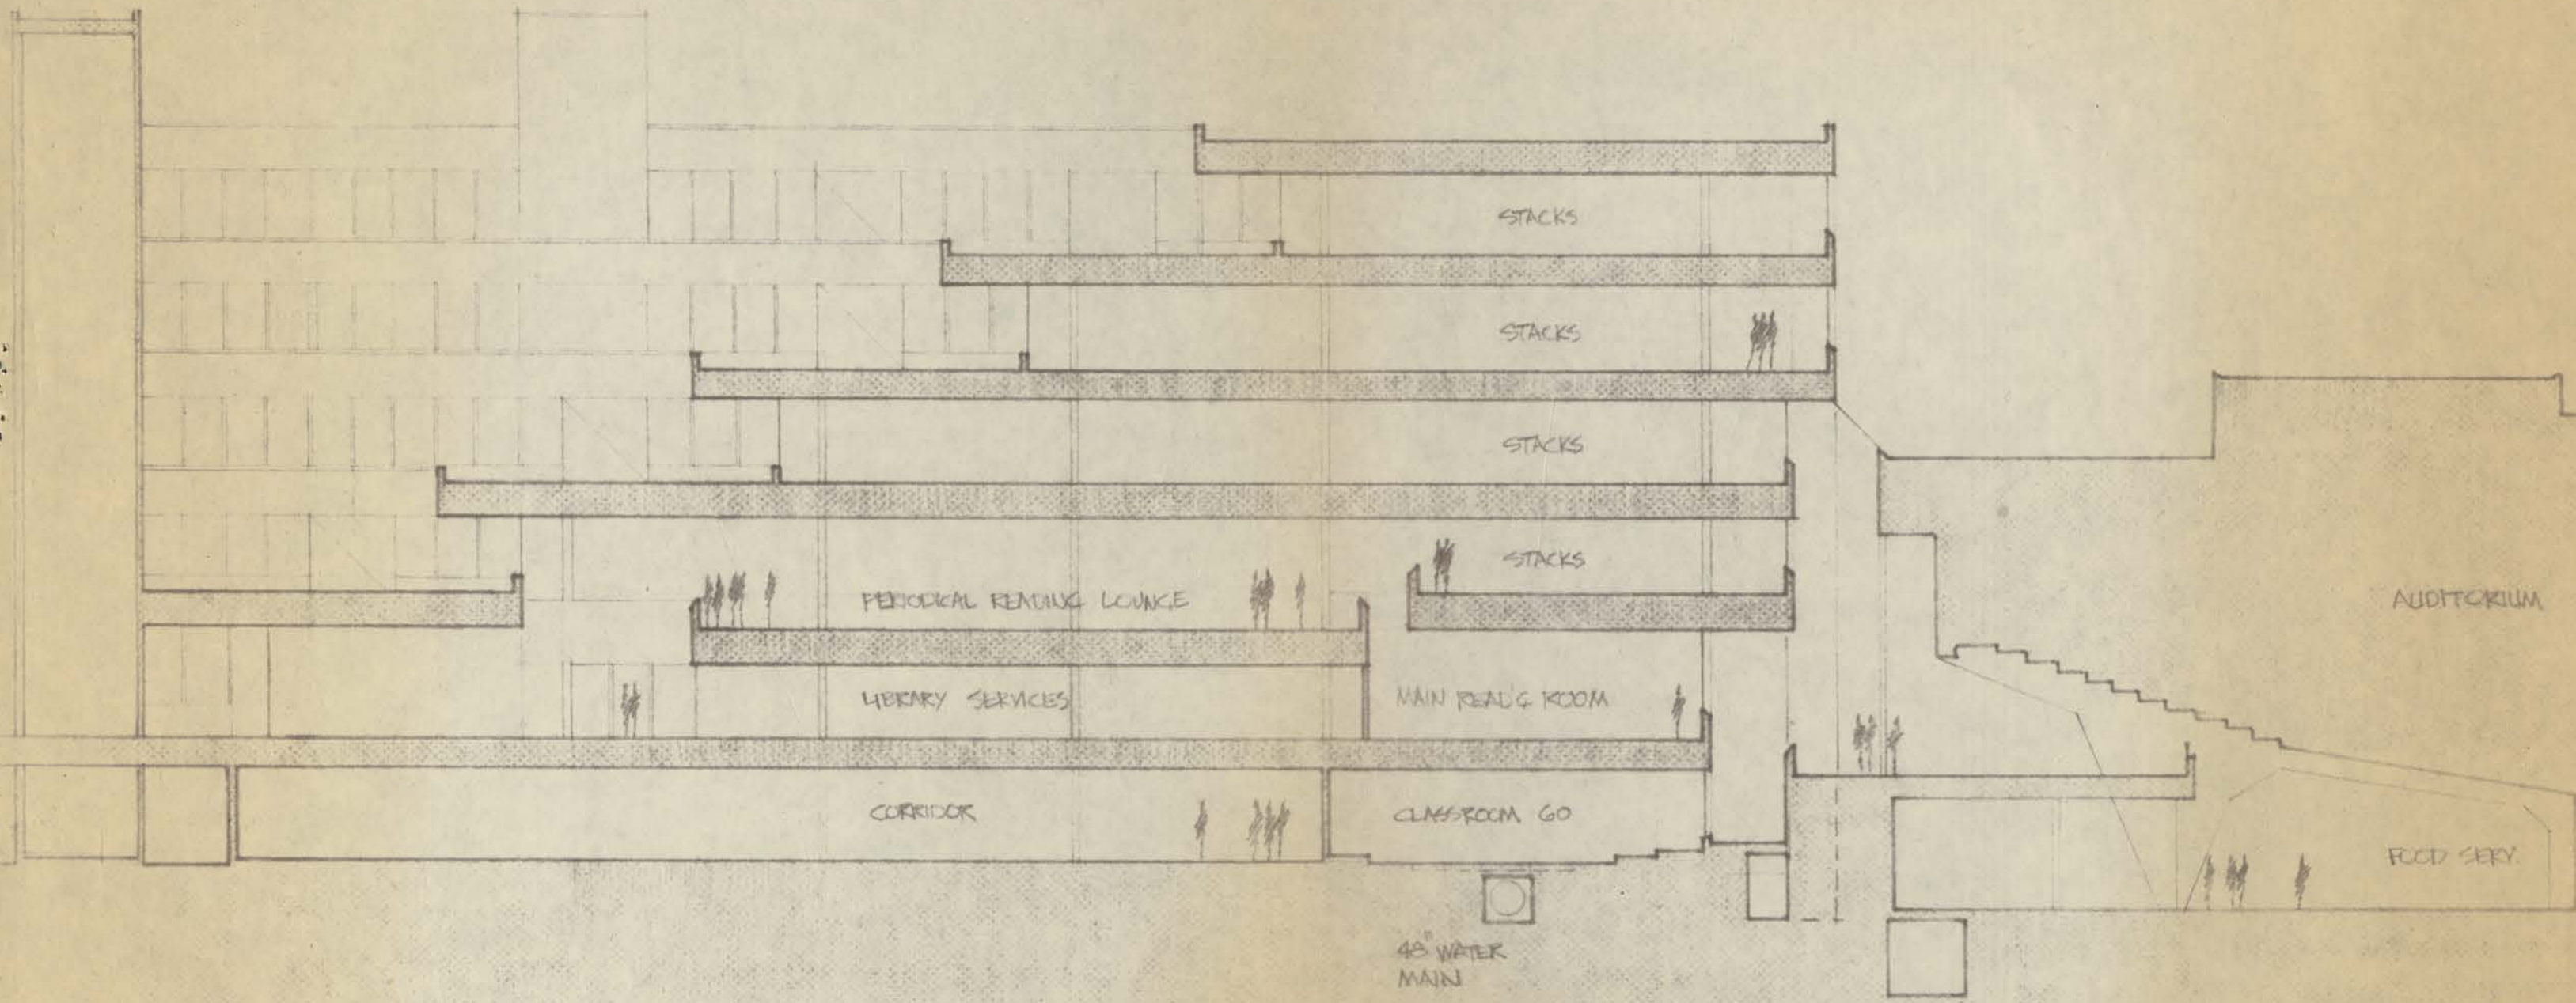

EAST WEST SECTION **A**

PARKER KLEIN ASSOC ARCHTS
 1/12 20 AUG 74

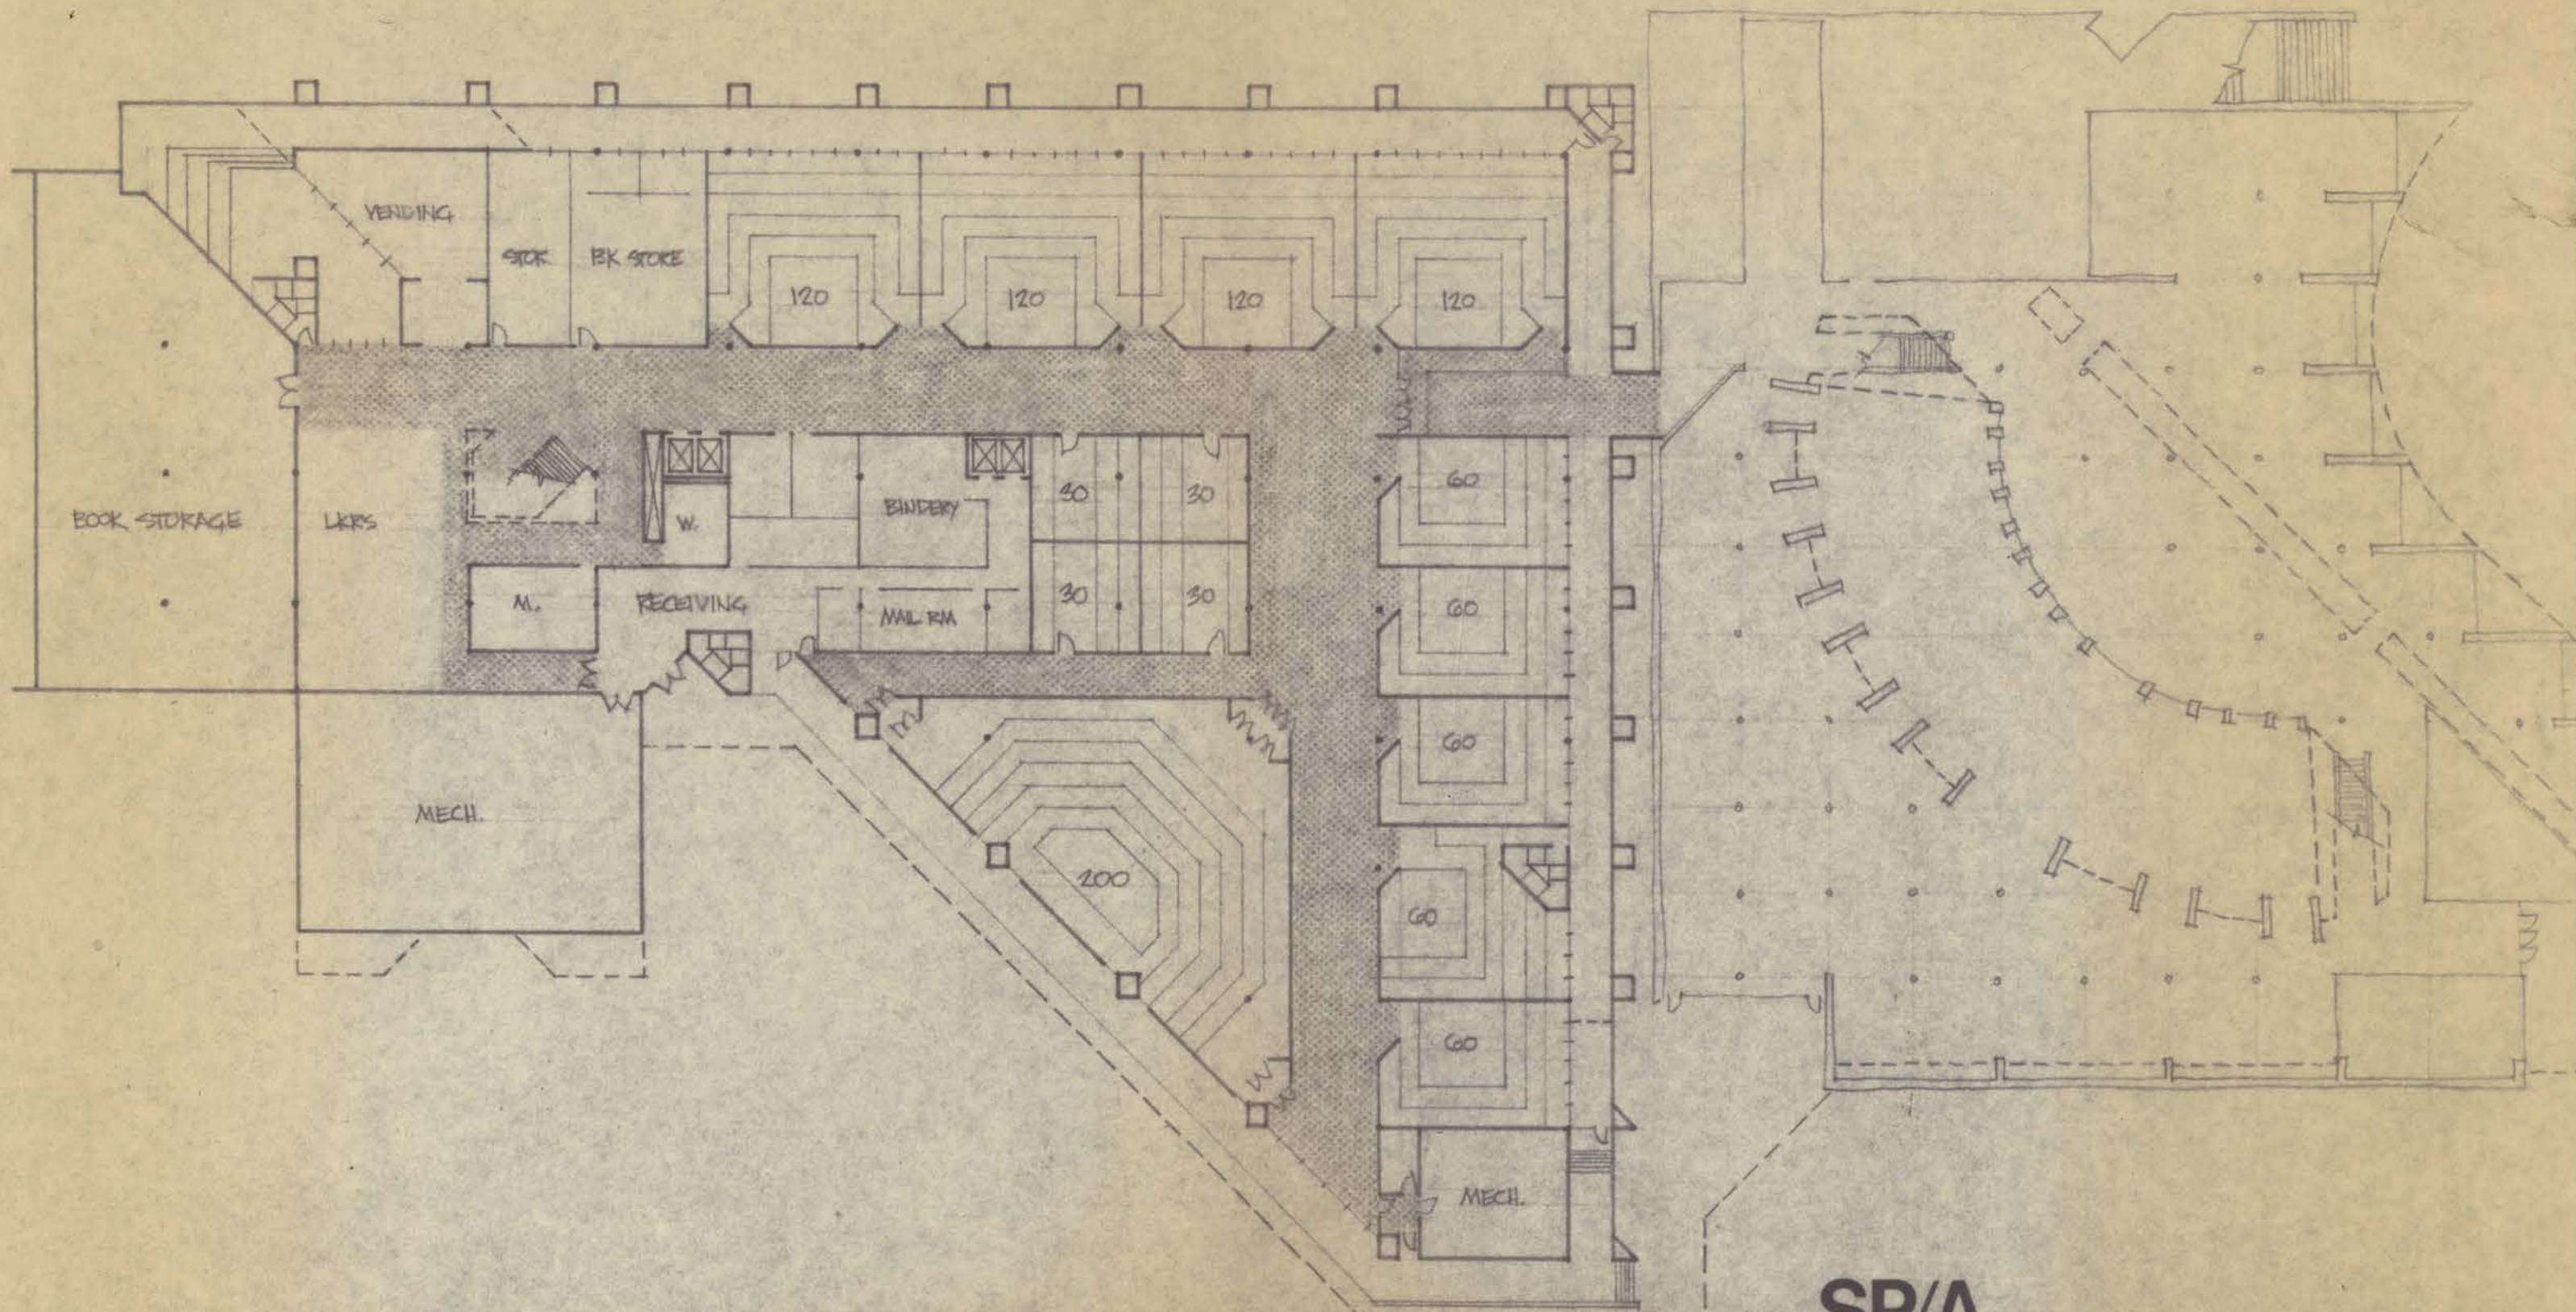

SP/A

FARKER KLEIN ASSOC. ARCHTS
 1/32
 20 AUG 74