



2/B

PARKER KLEIN ASSOCIATES
1/32 21 AUG. 74

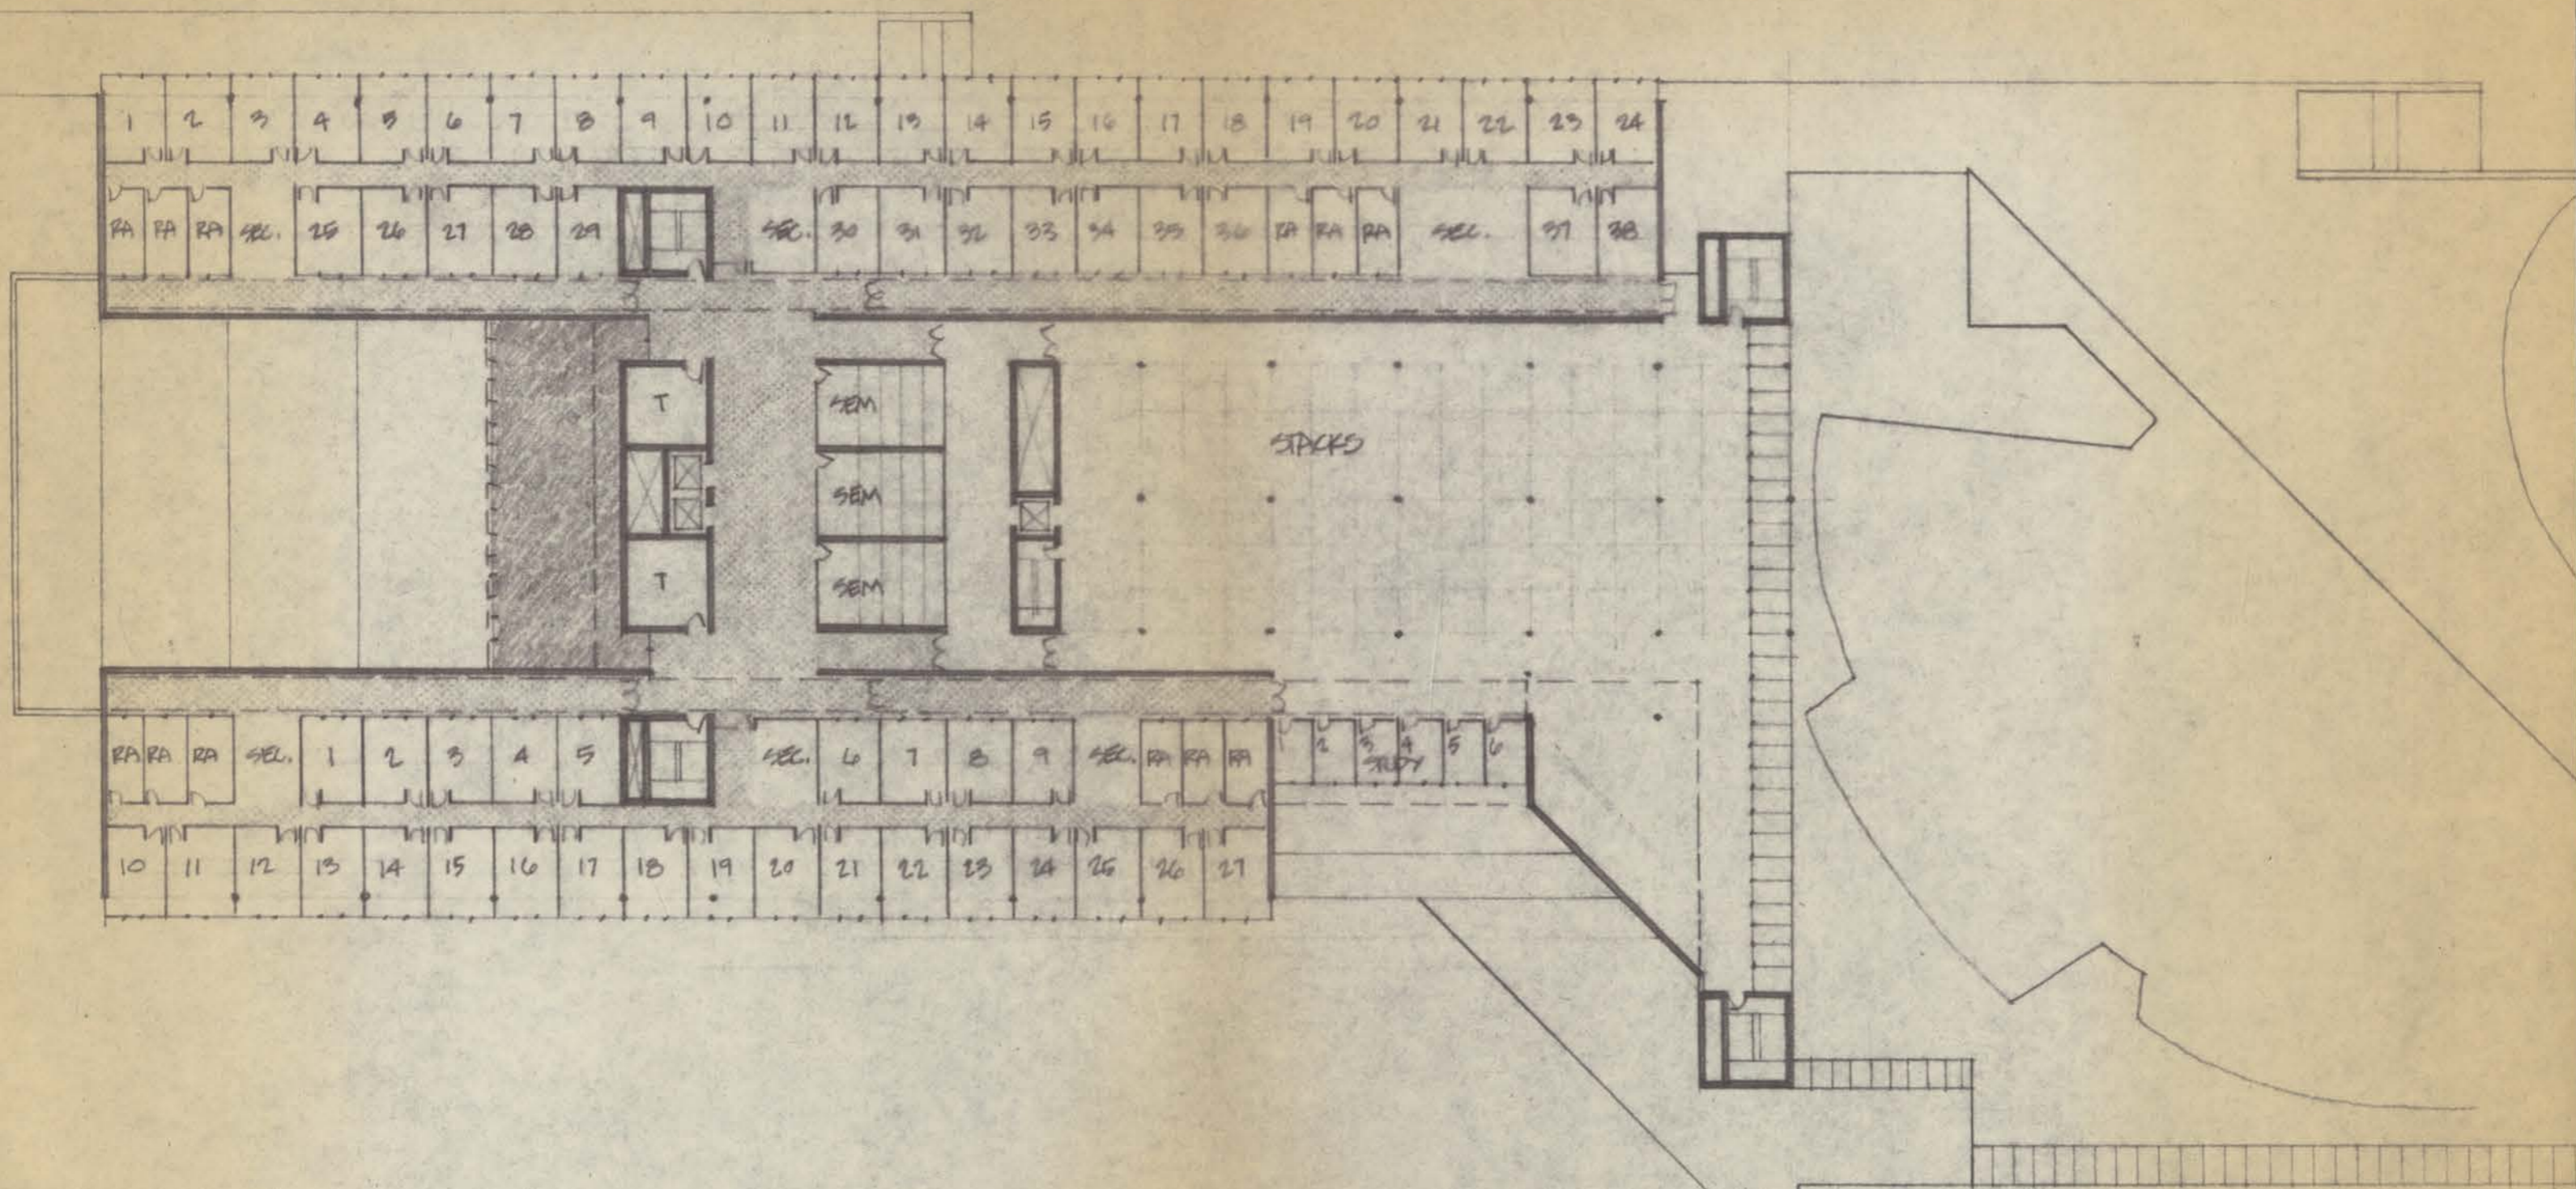


3/B

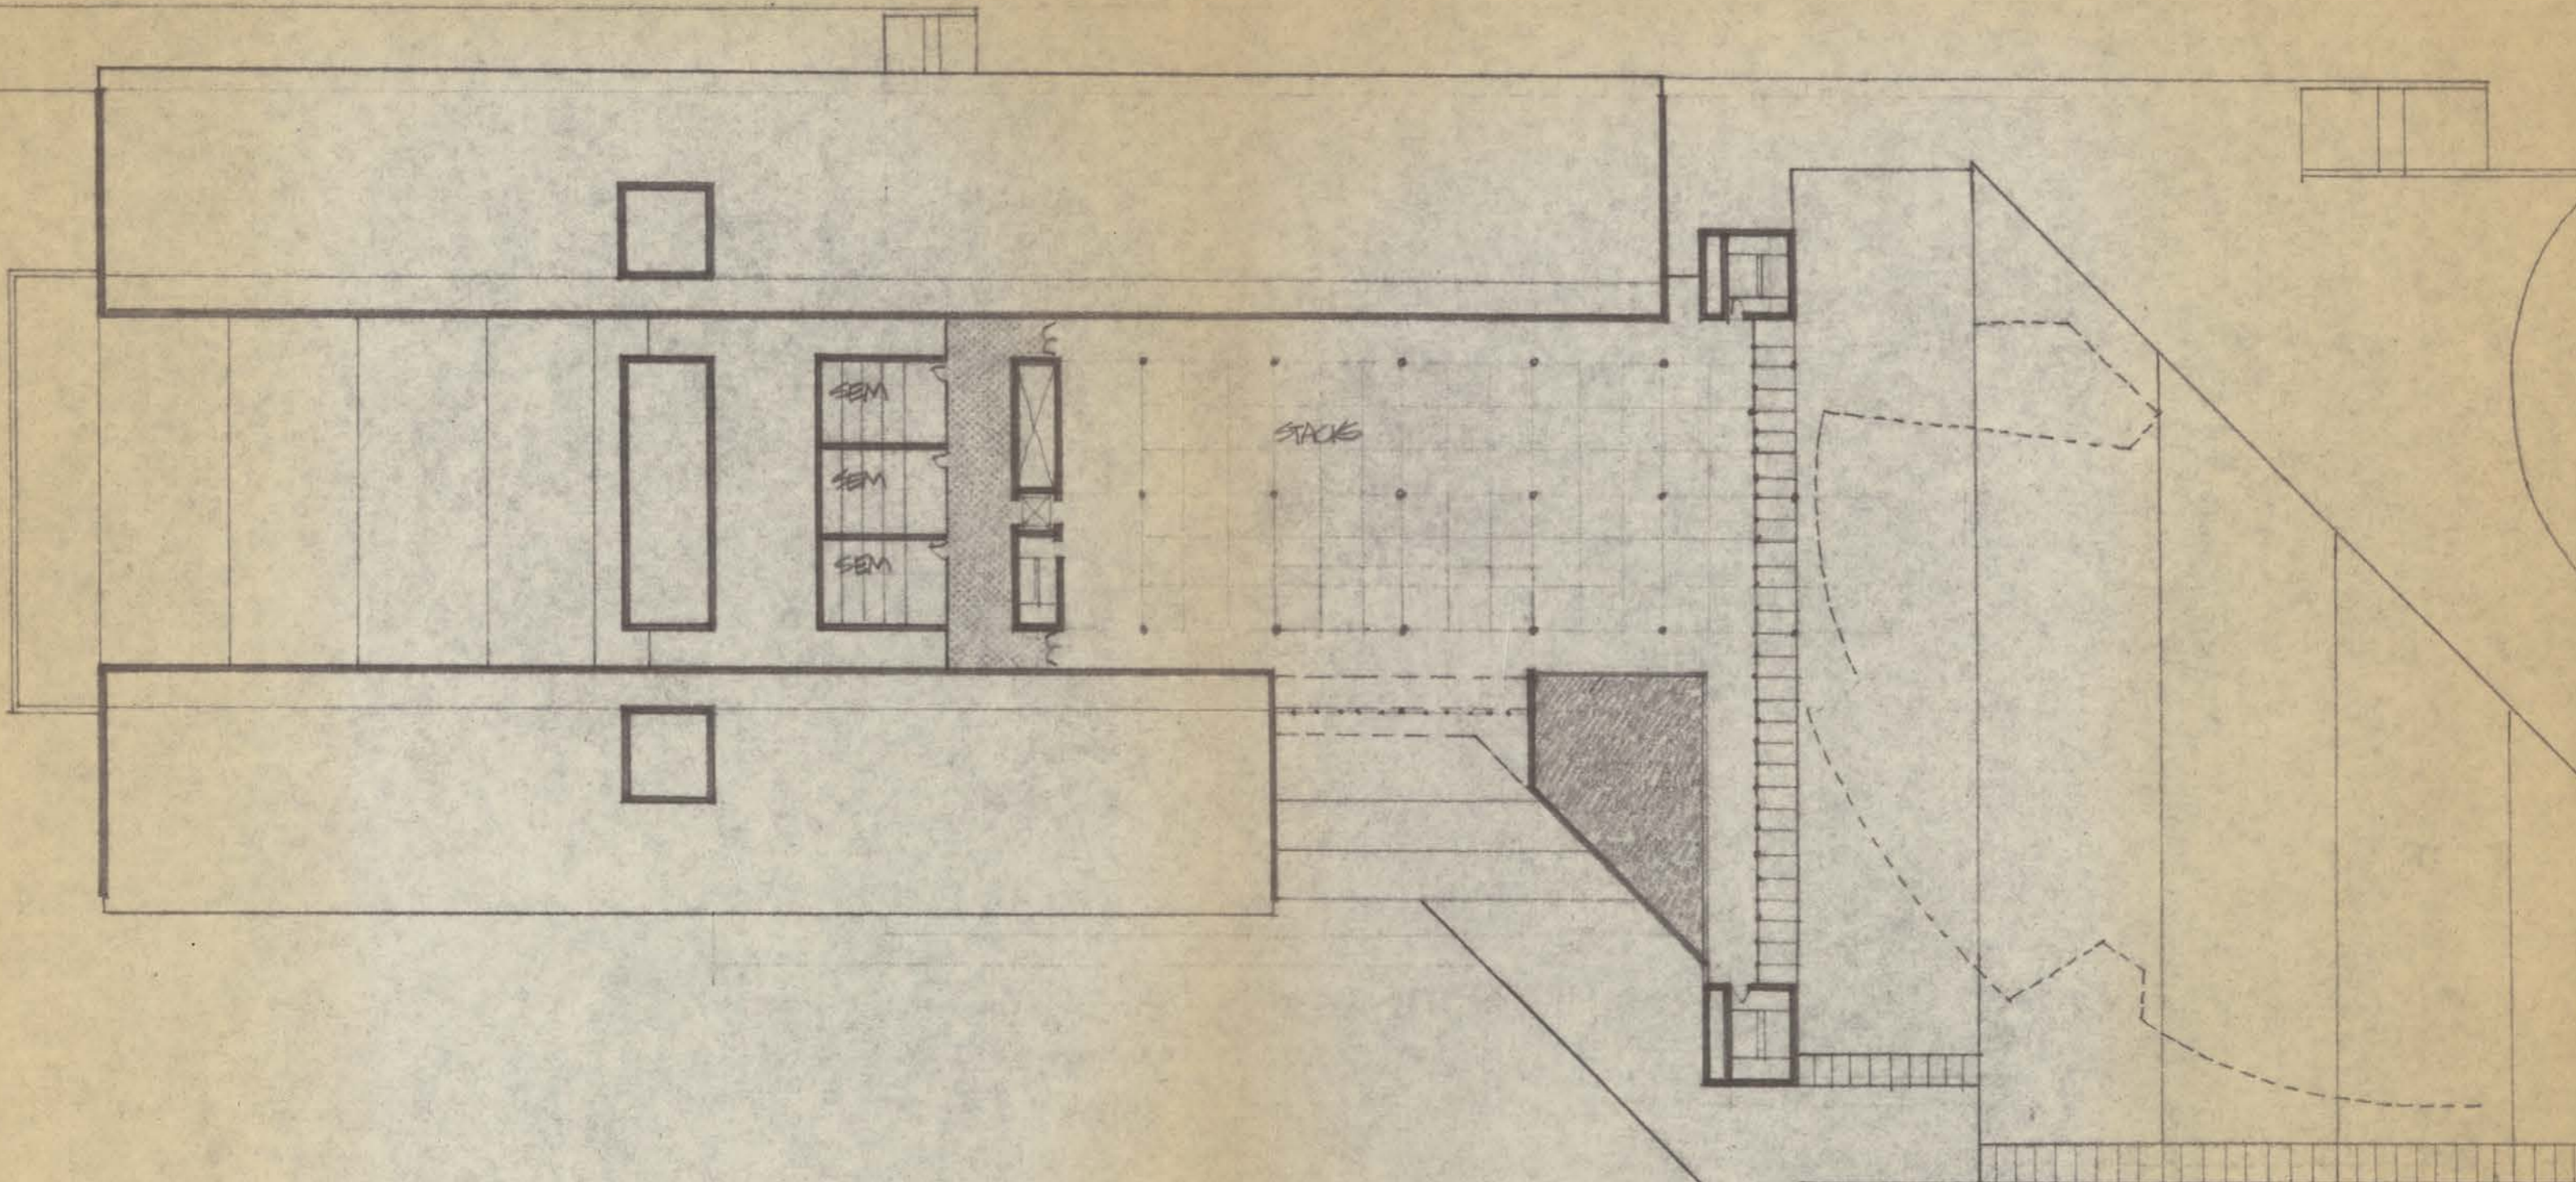


4/B

PAPPER KLEIN ASSOCIATES
1/32 21 AUG. 74

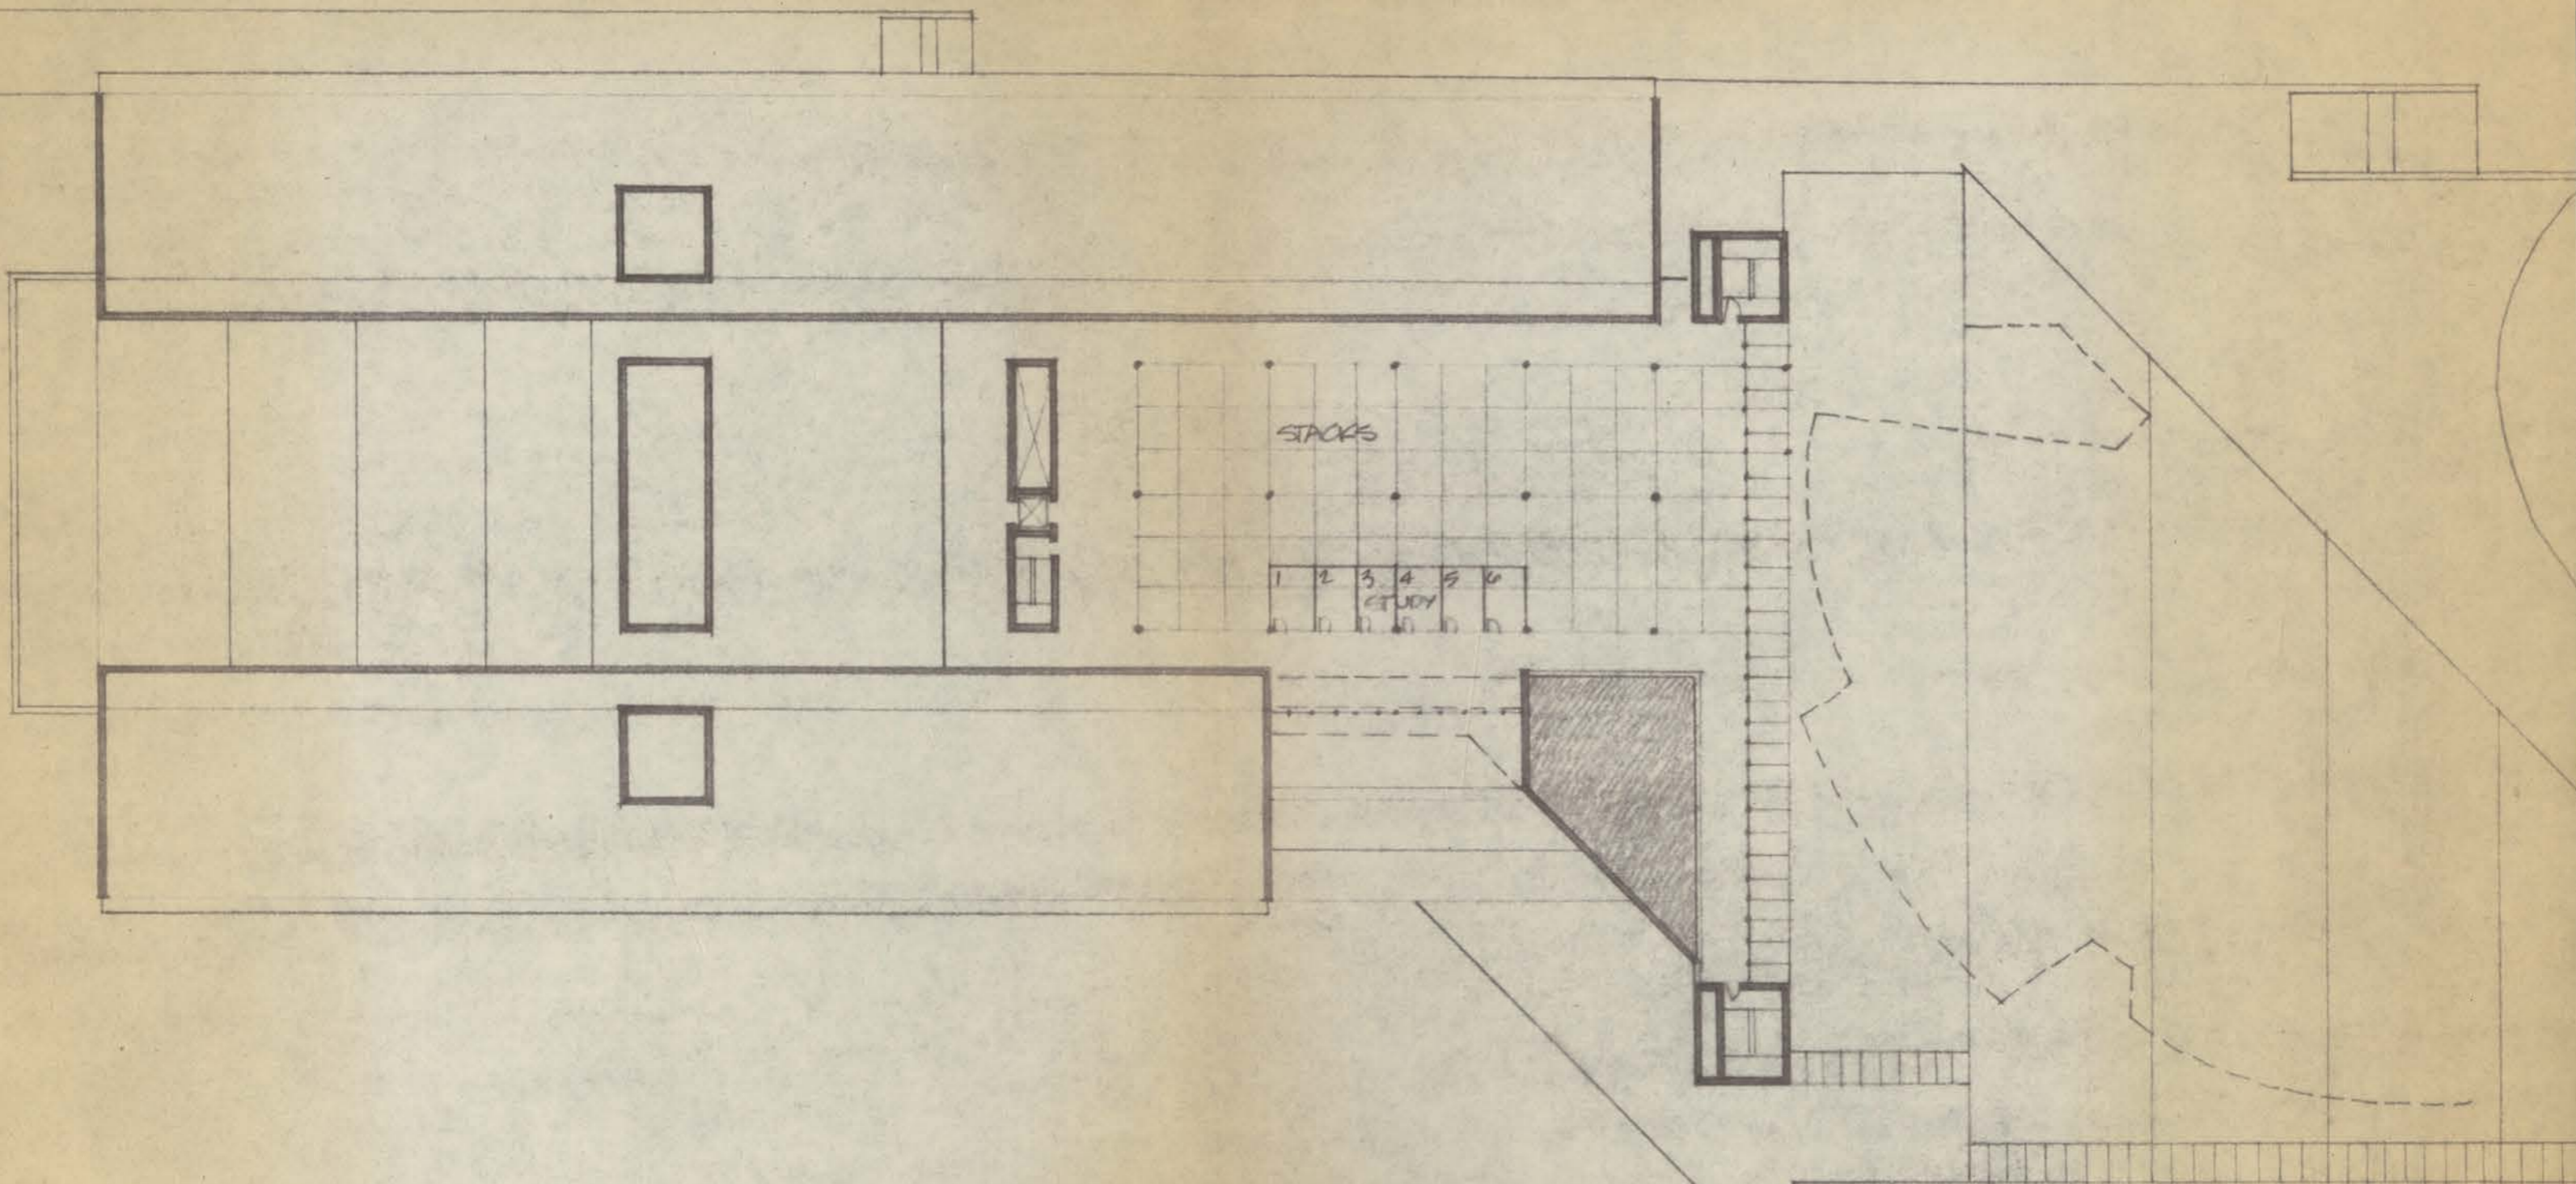

5/B


PARKER KLEIN ASSOCIATES
1/52 21 AUG, 14

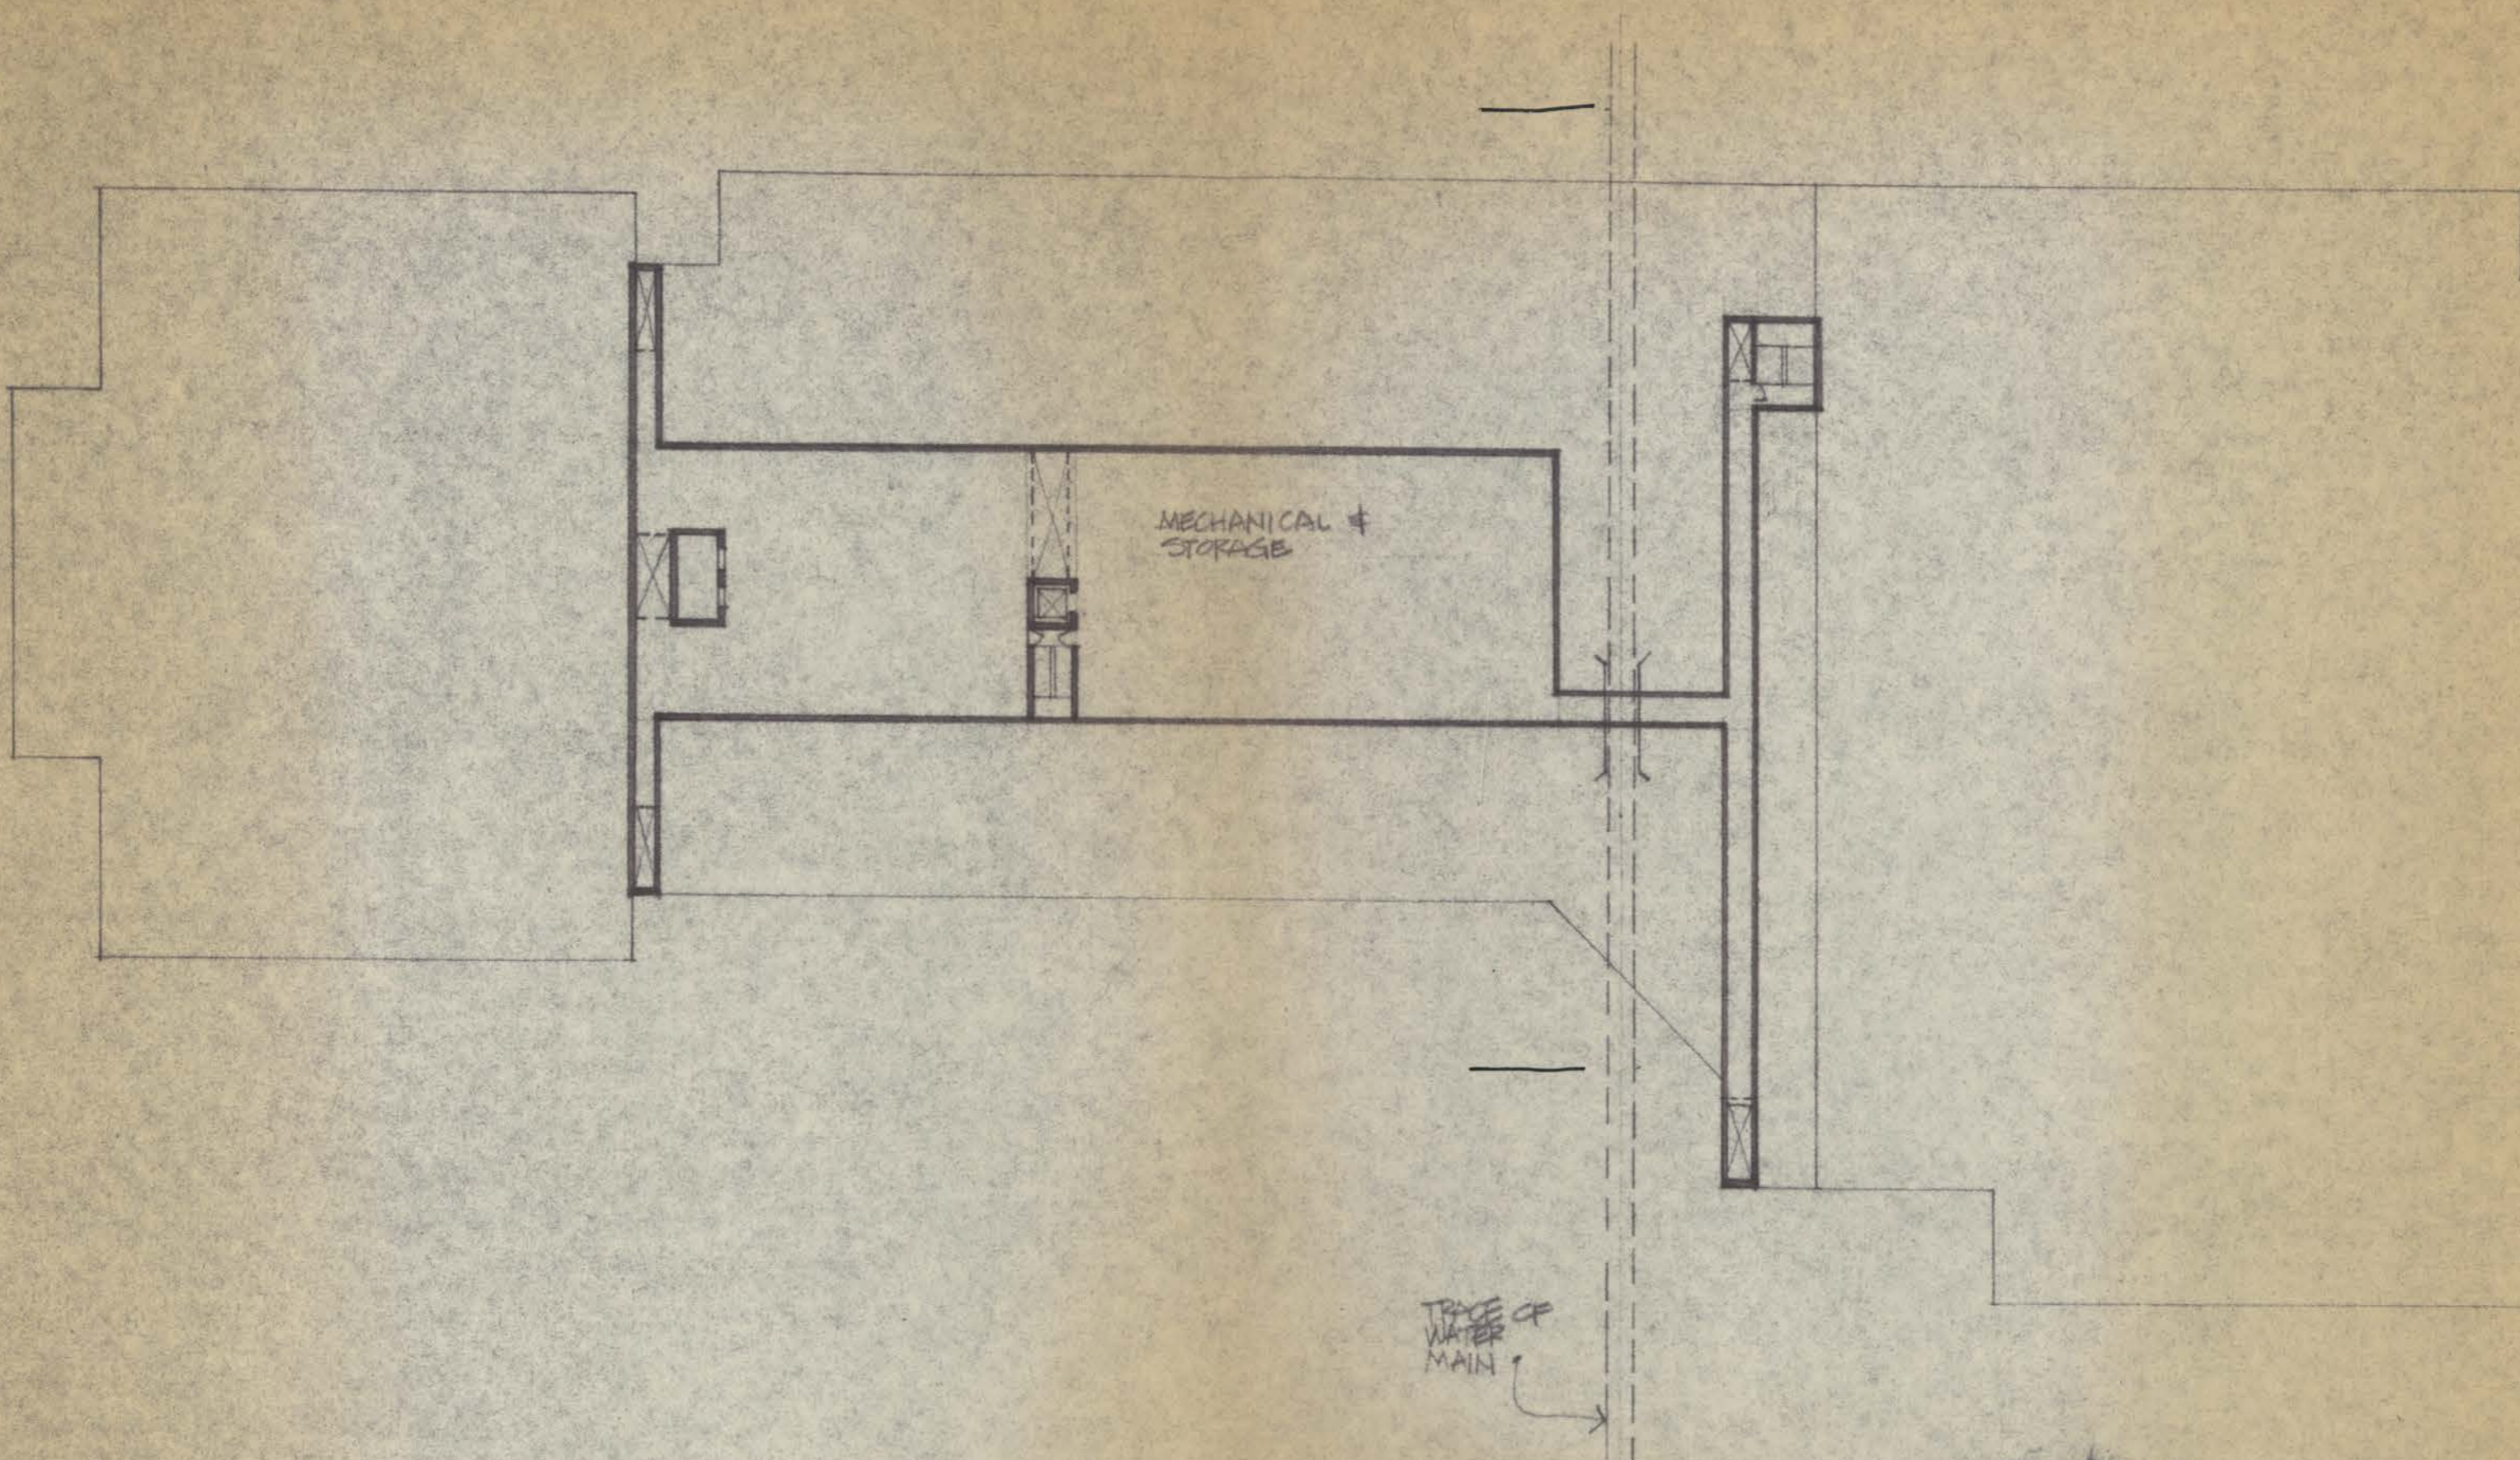


MECHANICAL &
STORAGE

TRACE OF
WATER
MAIN


B/B

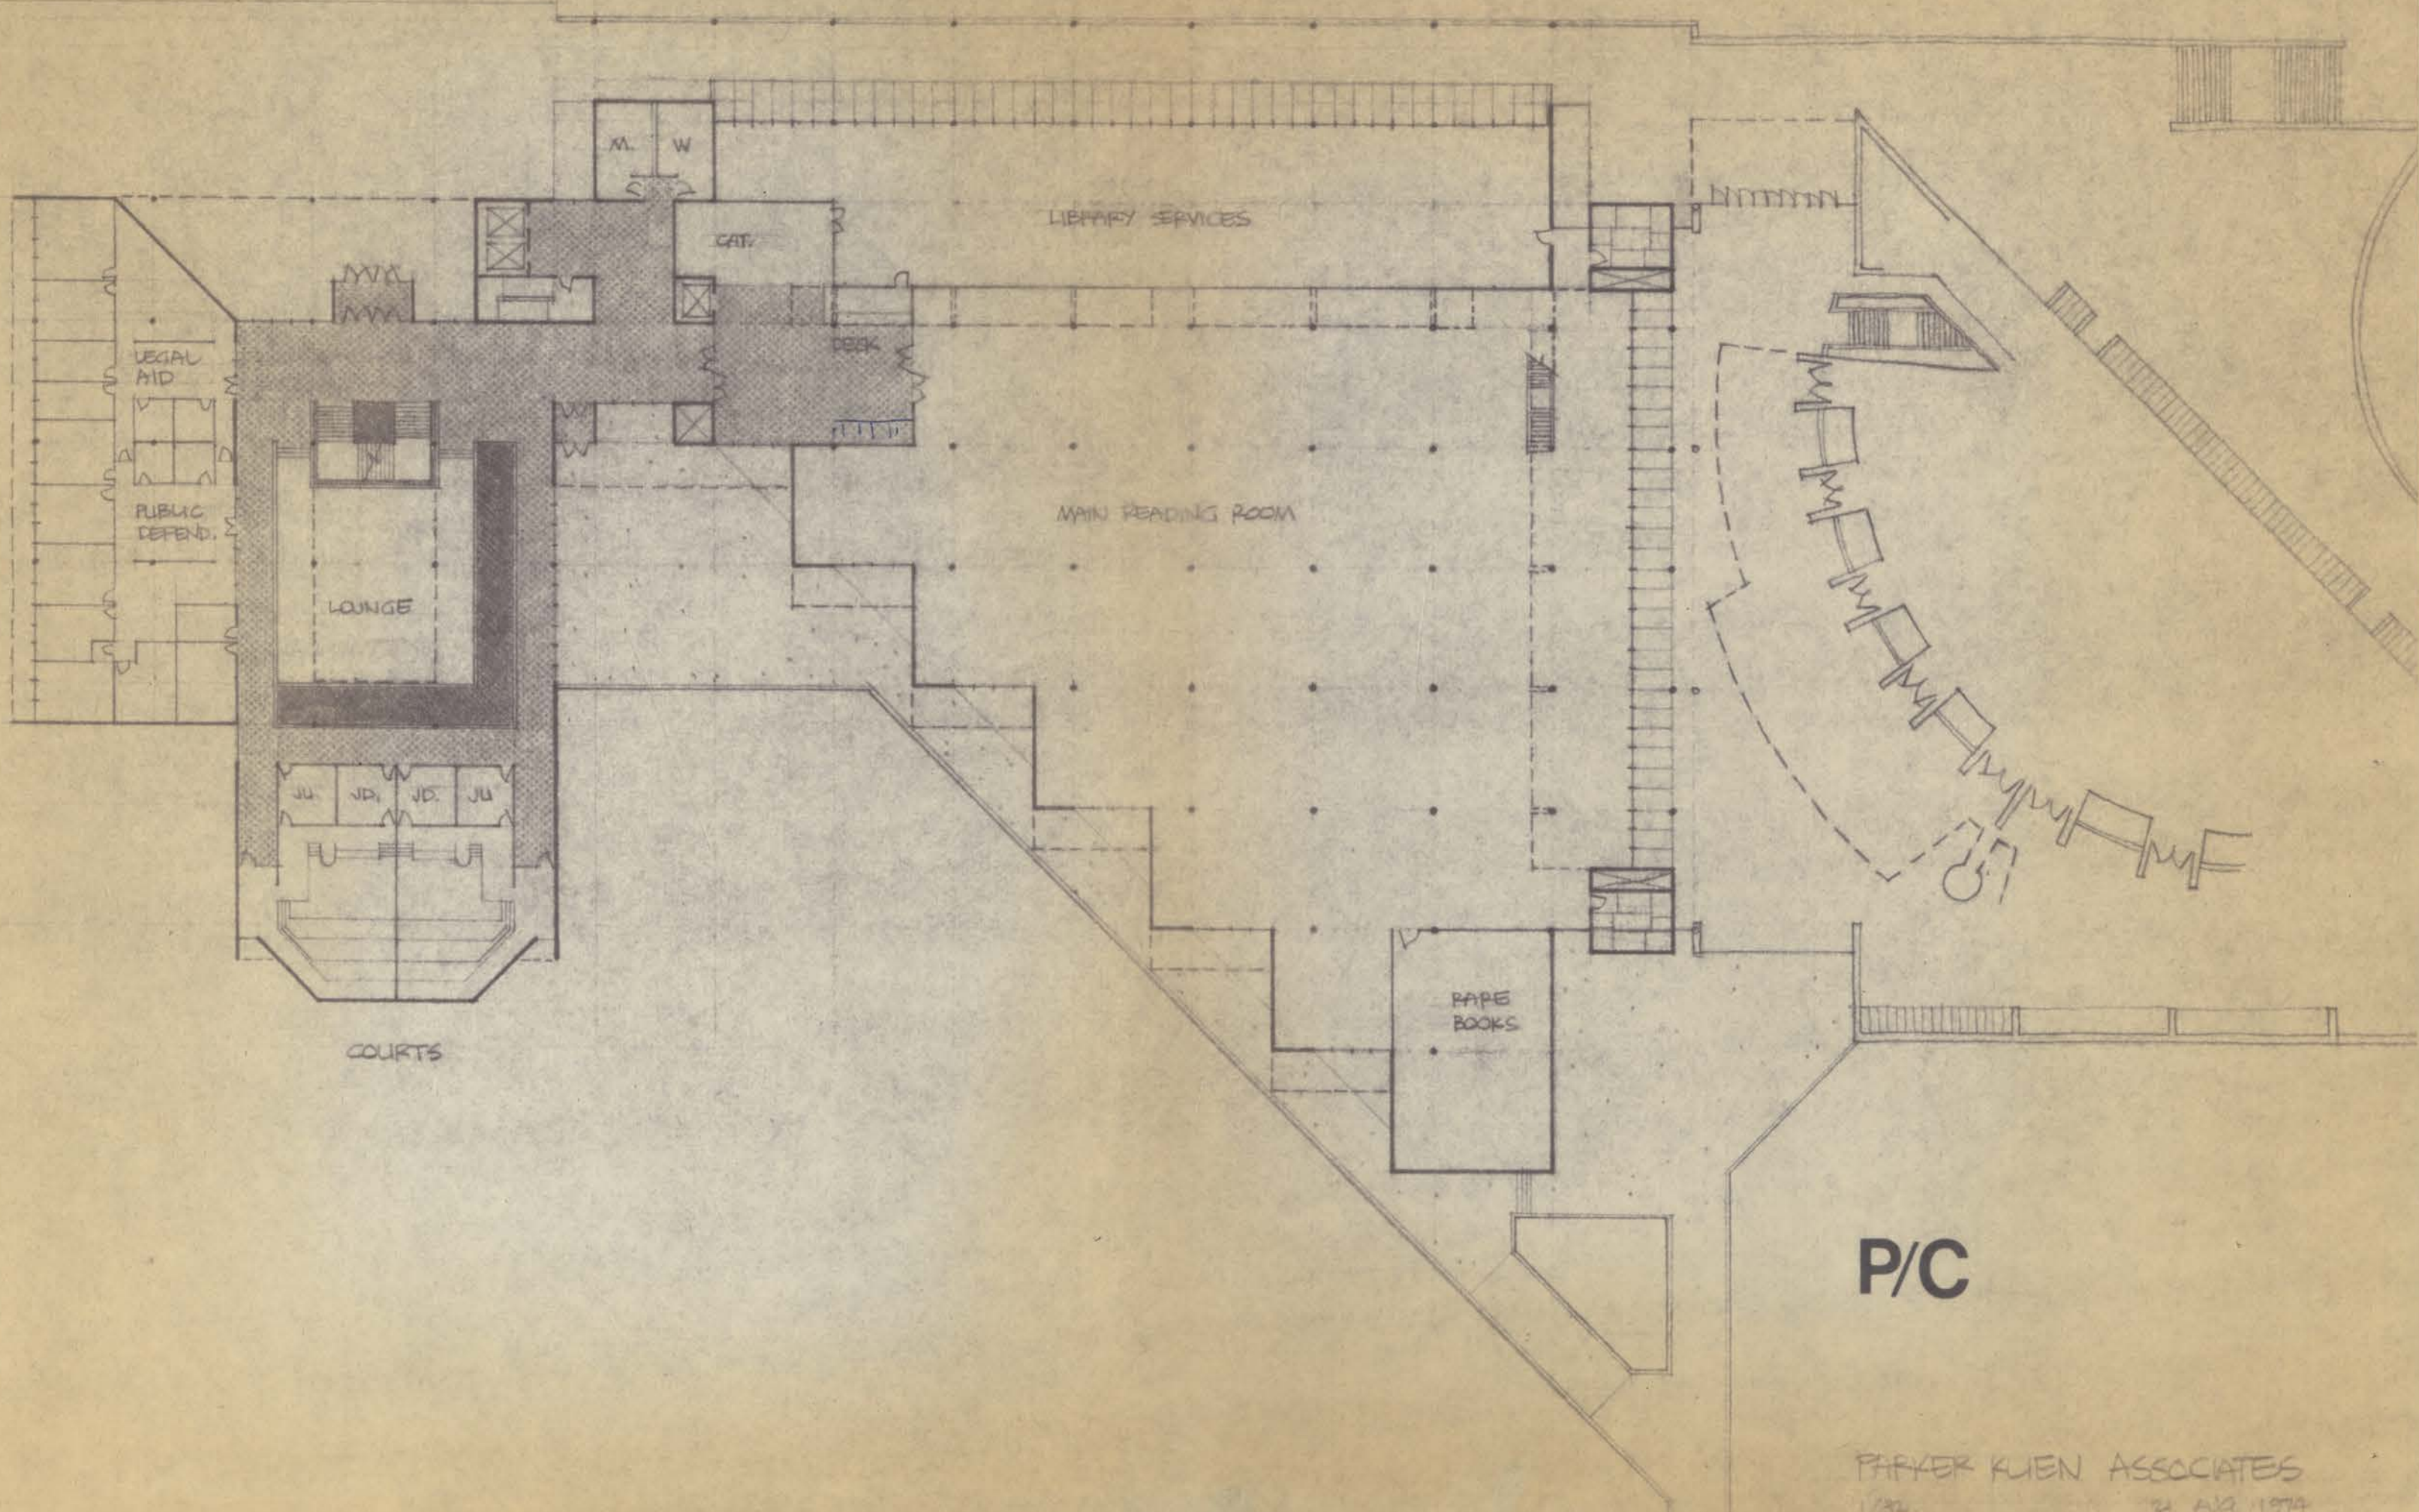

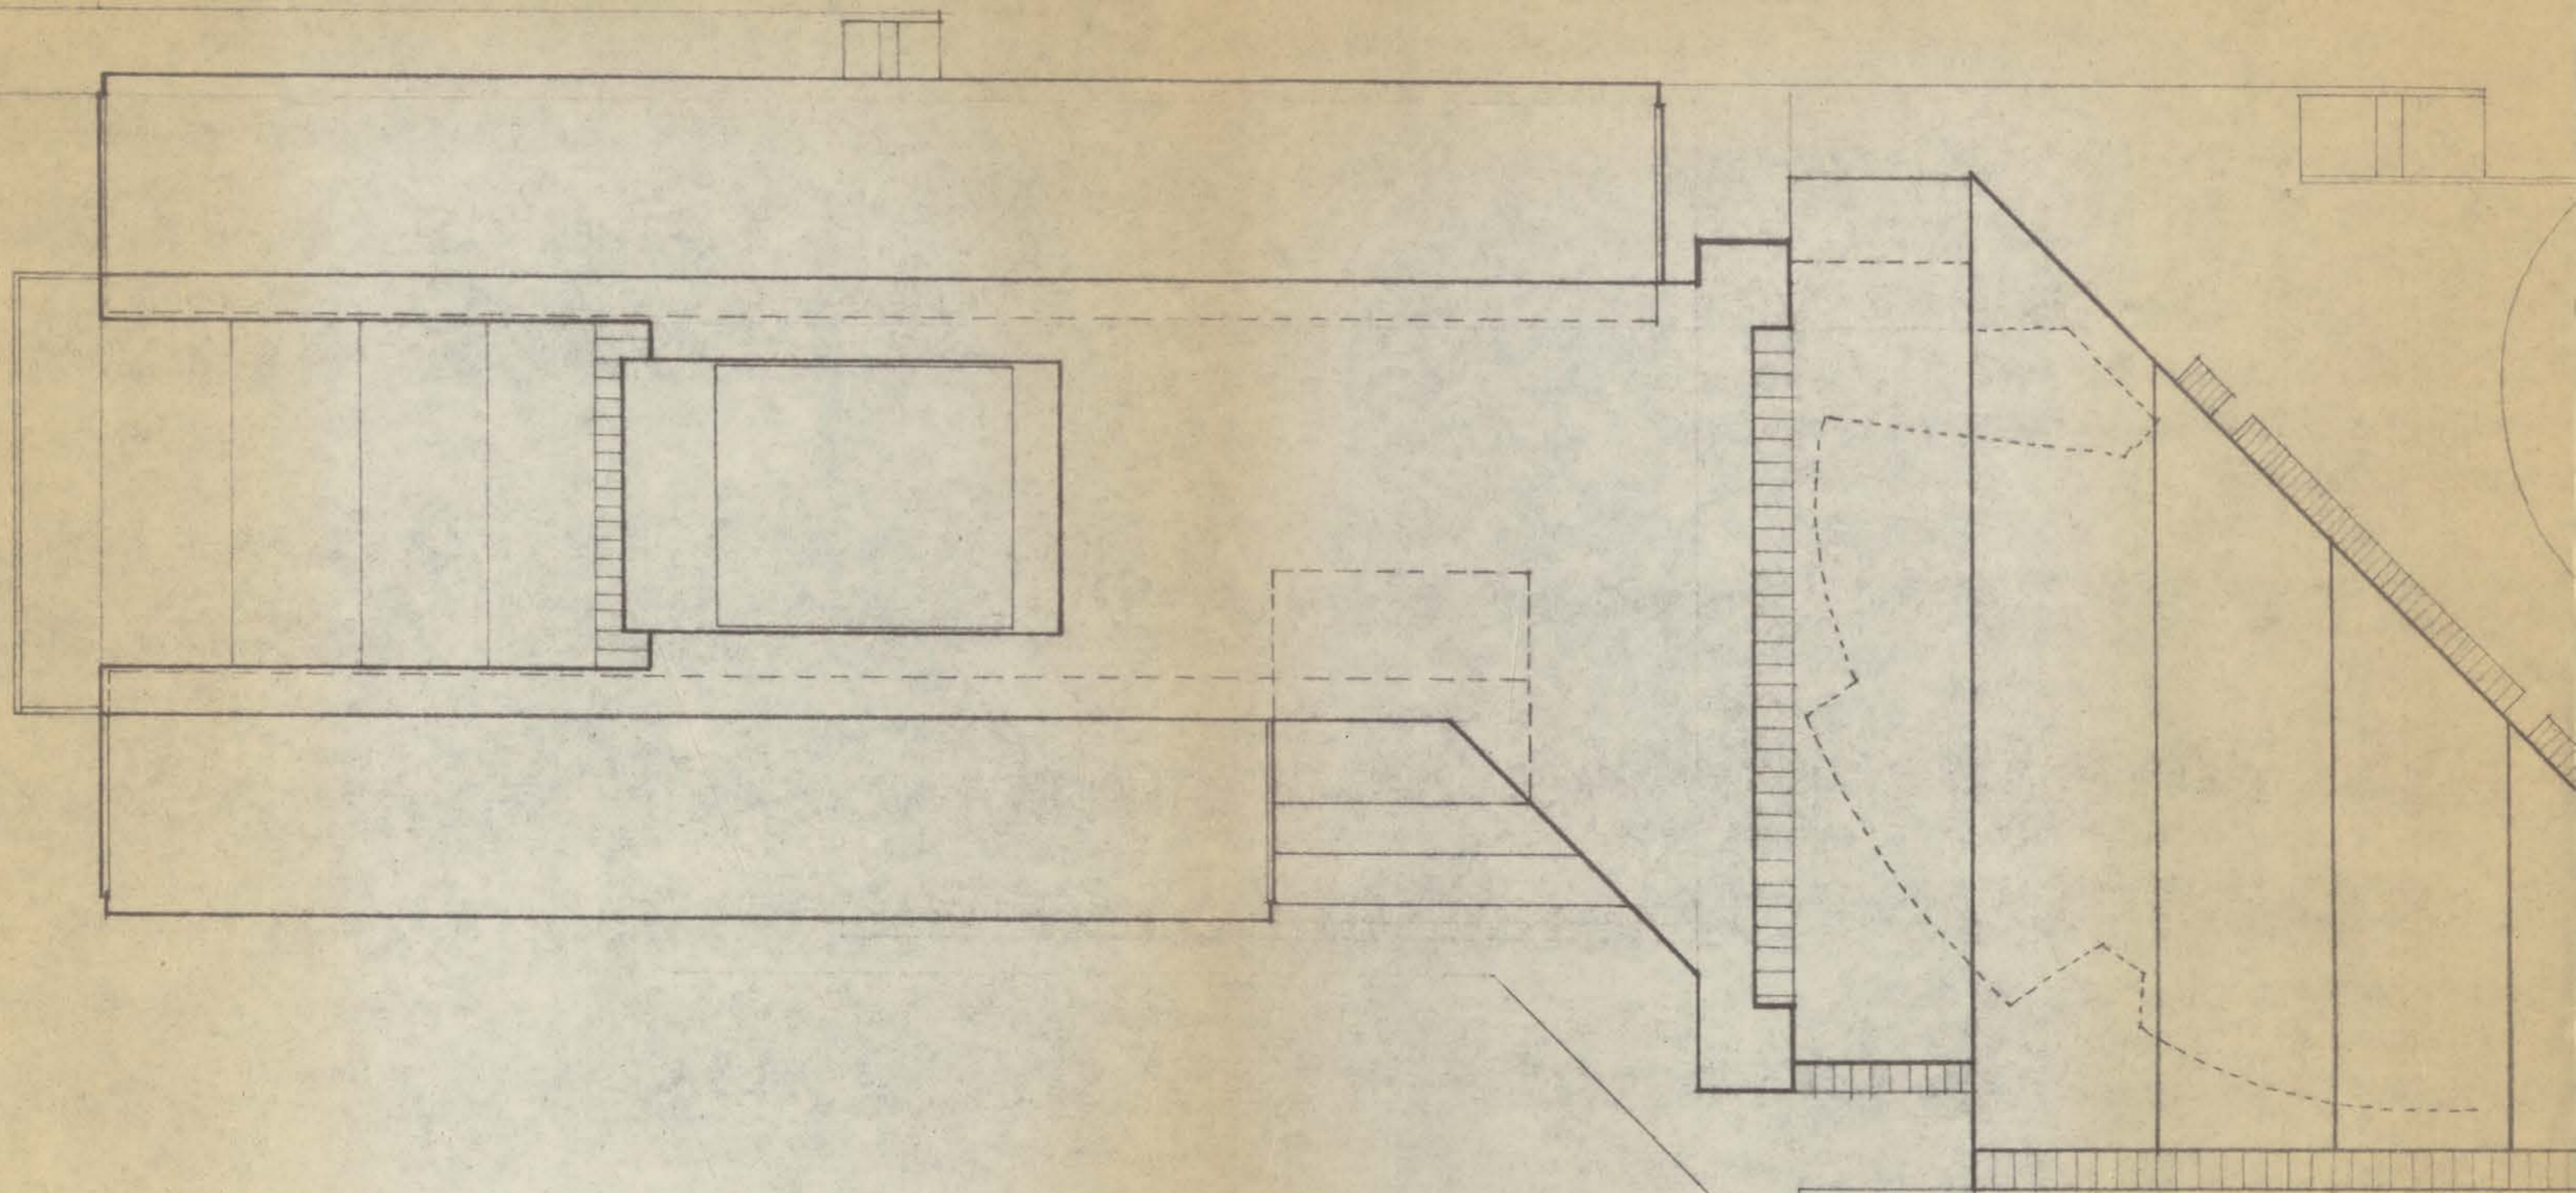



R/B

PARKER KLEIN ASSOCIATES
1/32 21 AUG. 74

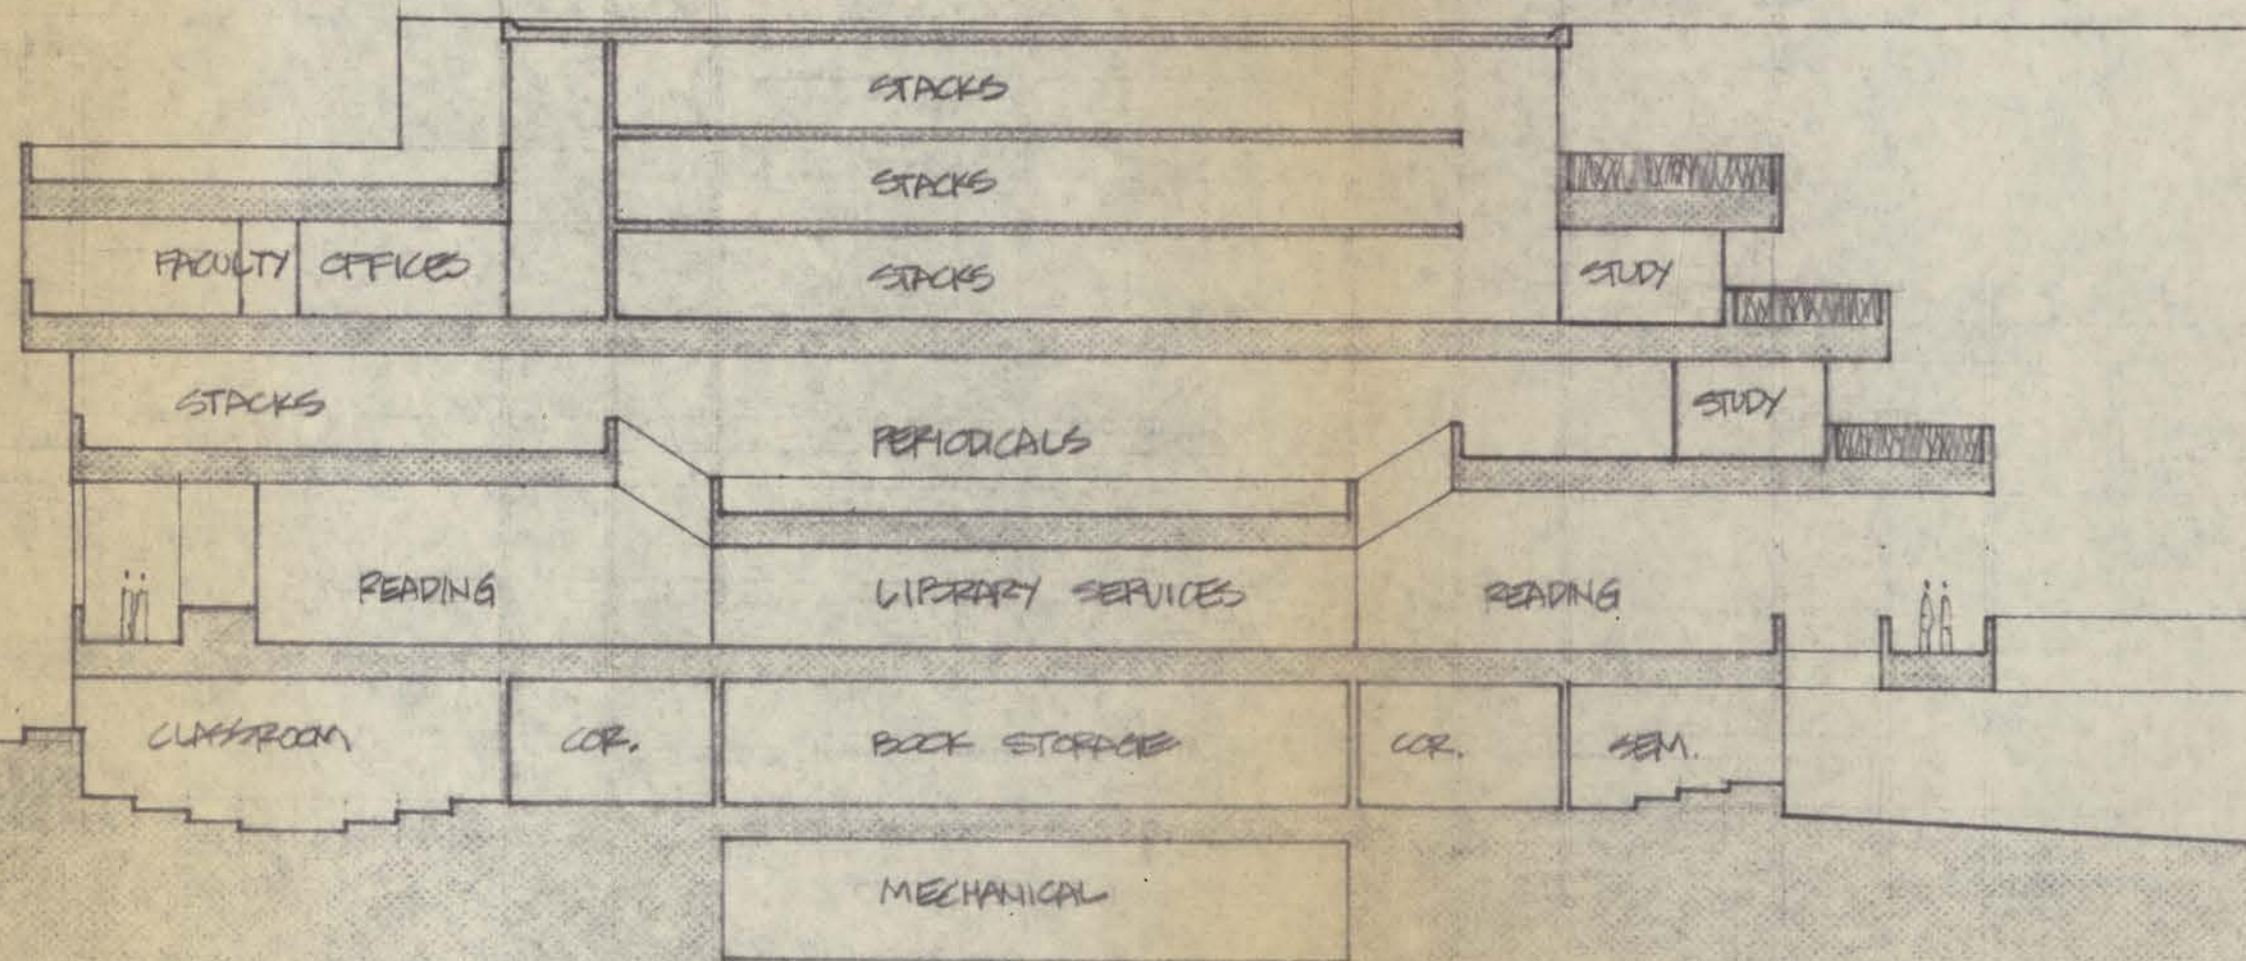


EAST WEST SECTION **B**

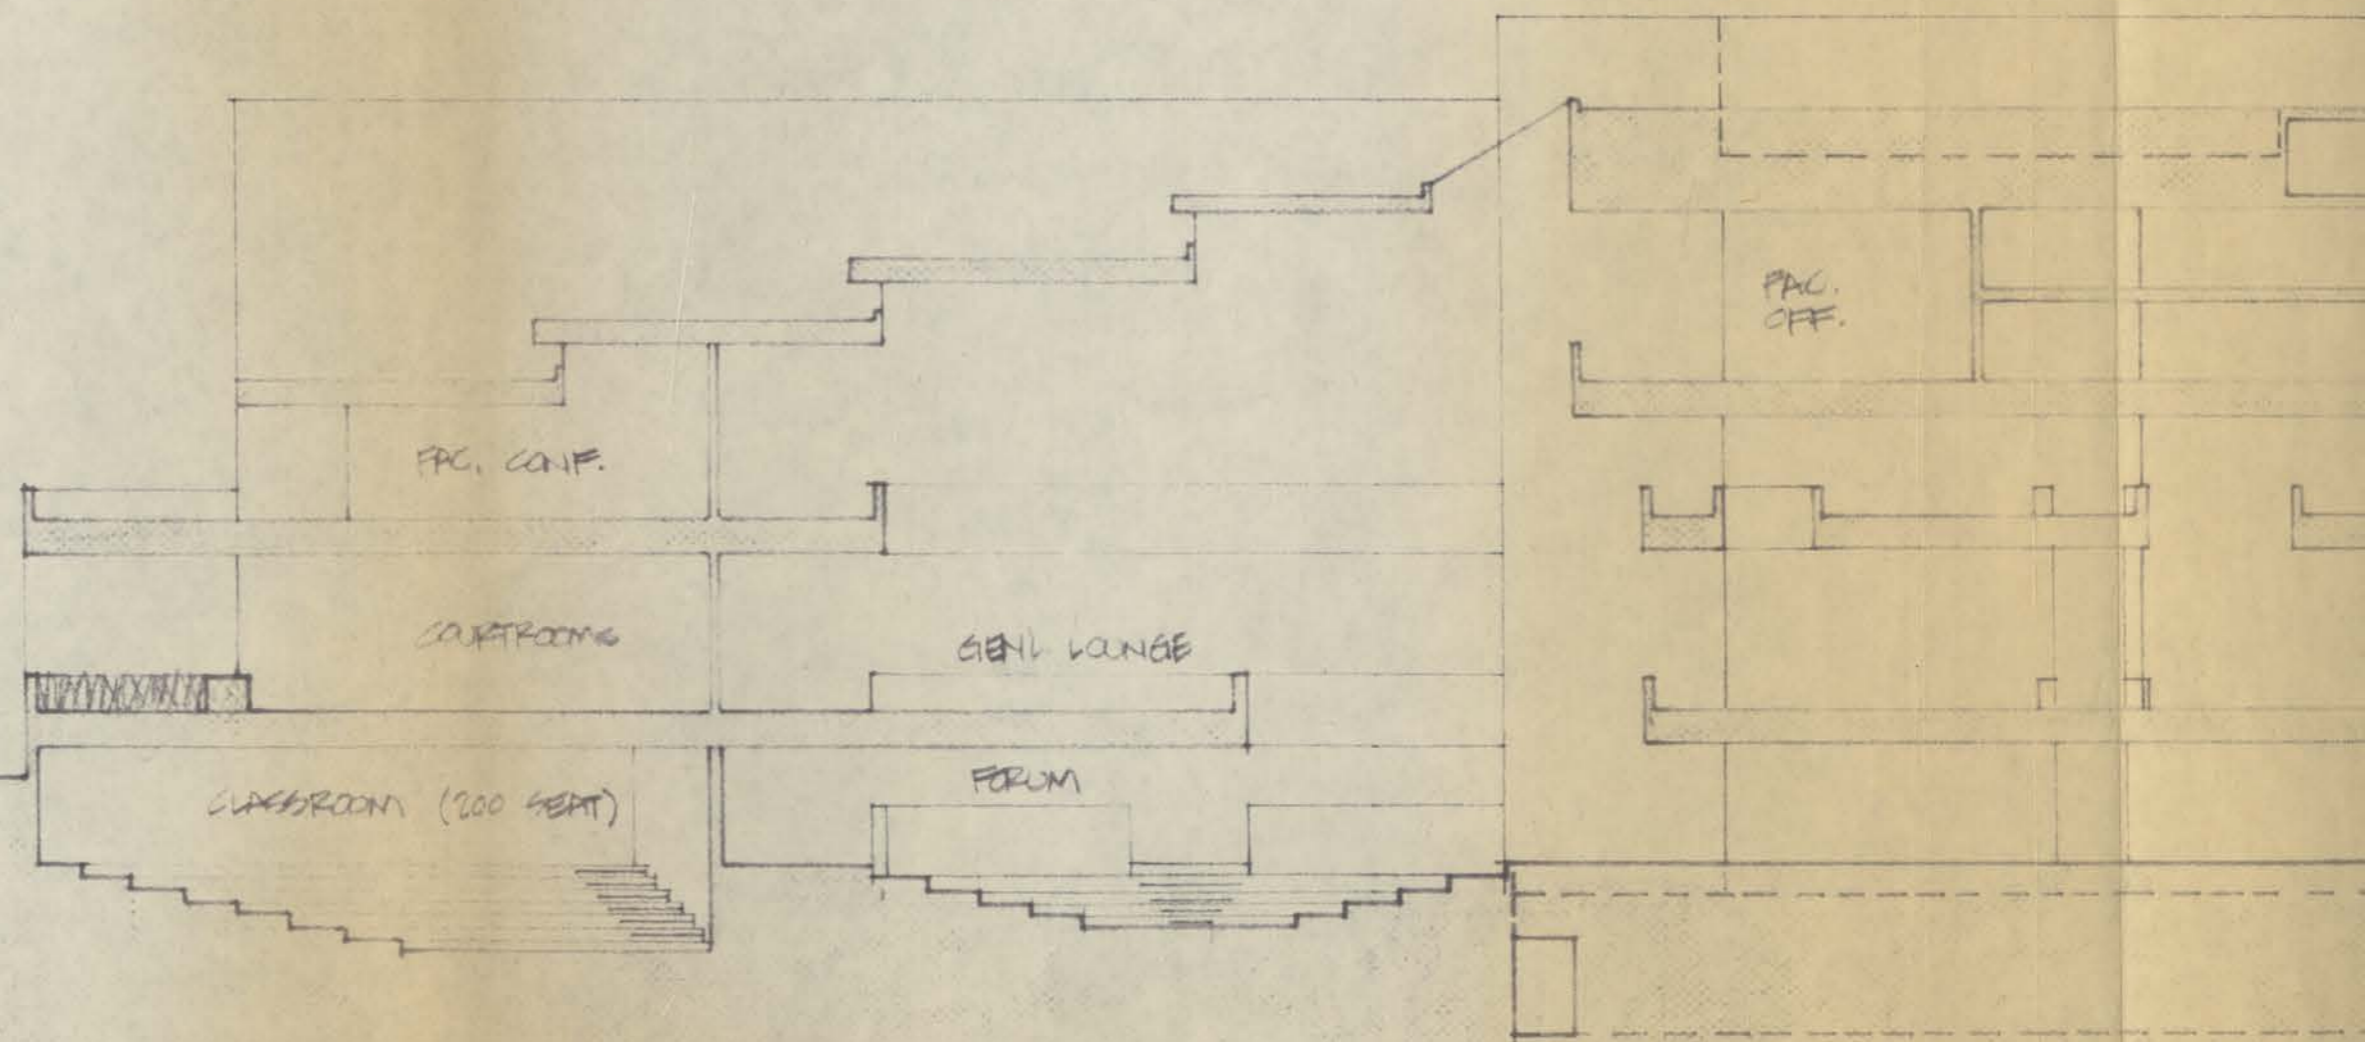

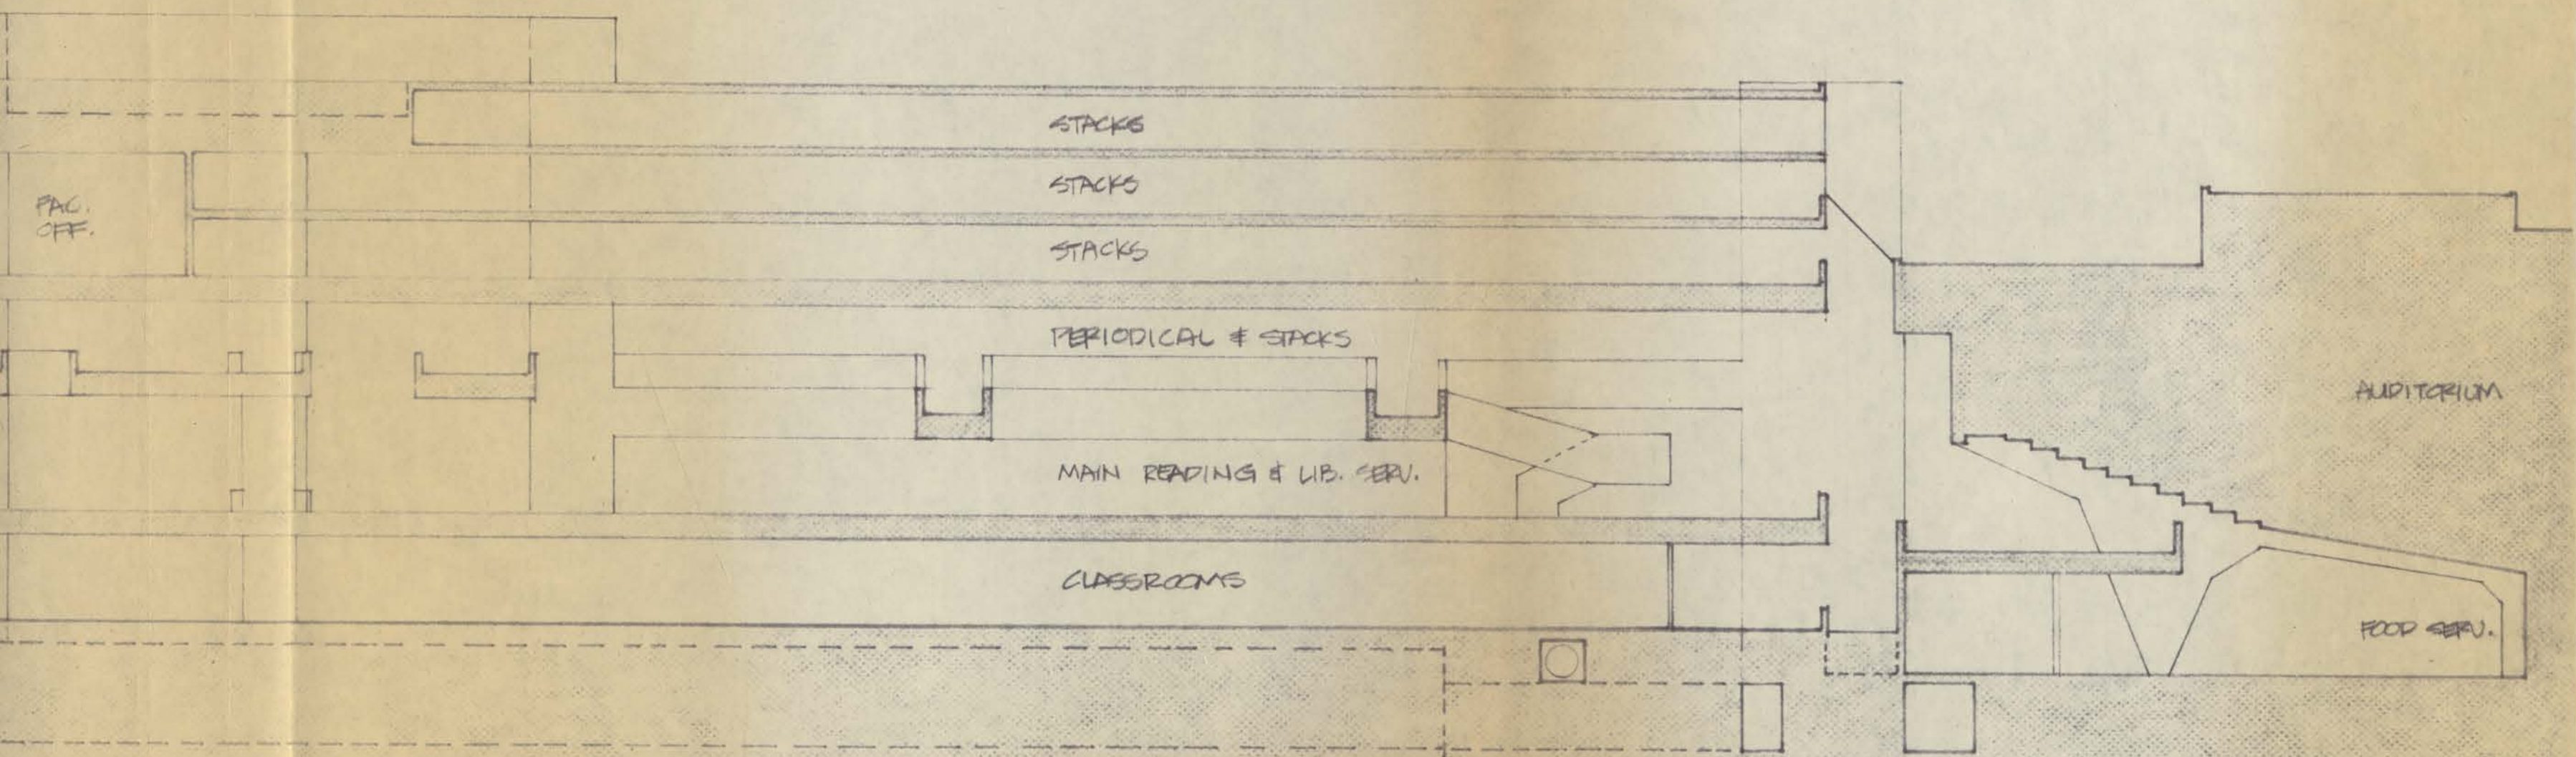

EAST-WEST SECTION **B**

PARKER KLEIN ASSOCIATES
1/16 21 AUG. 1974

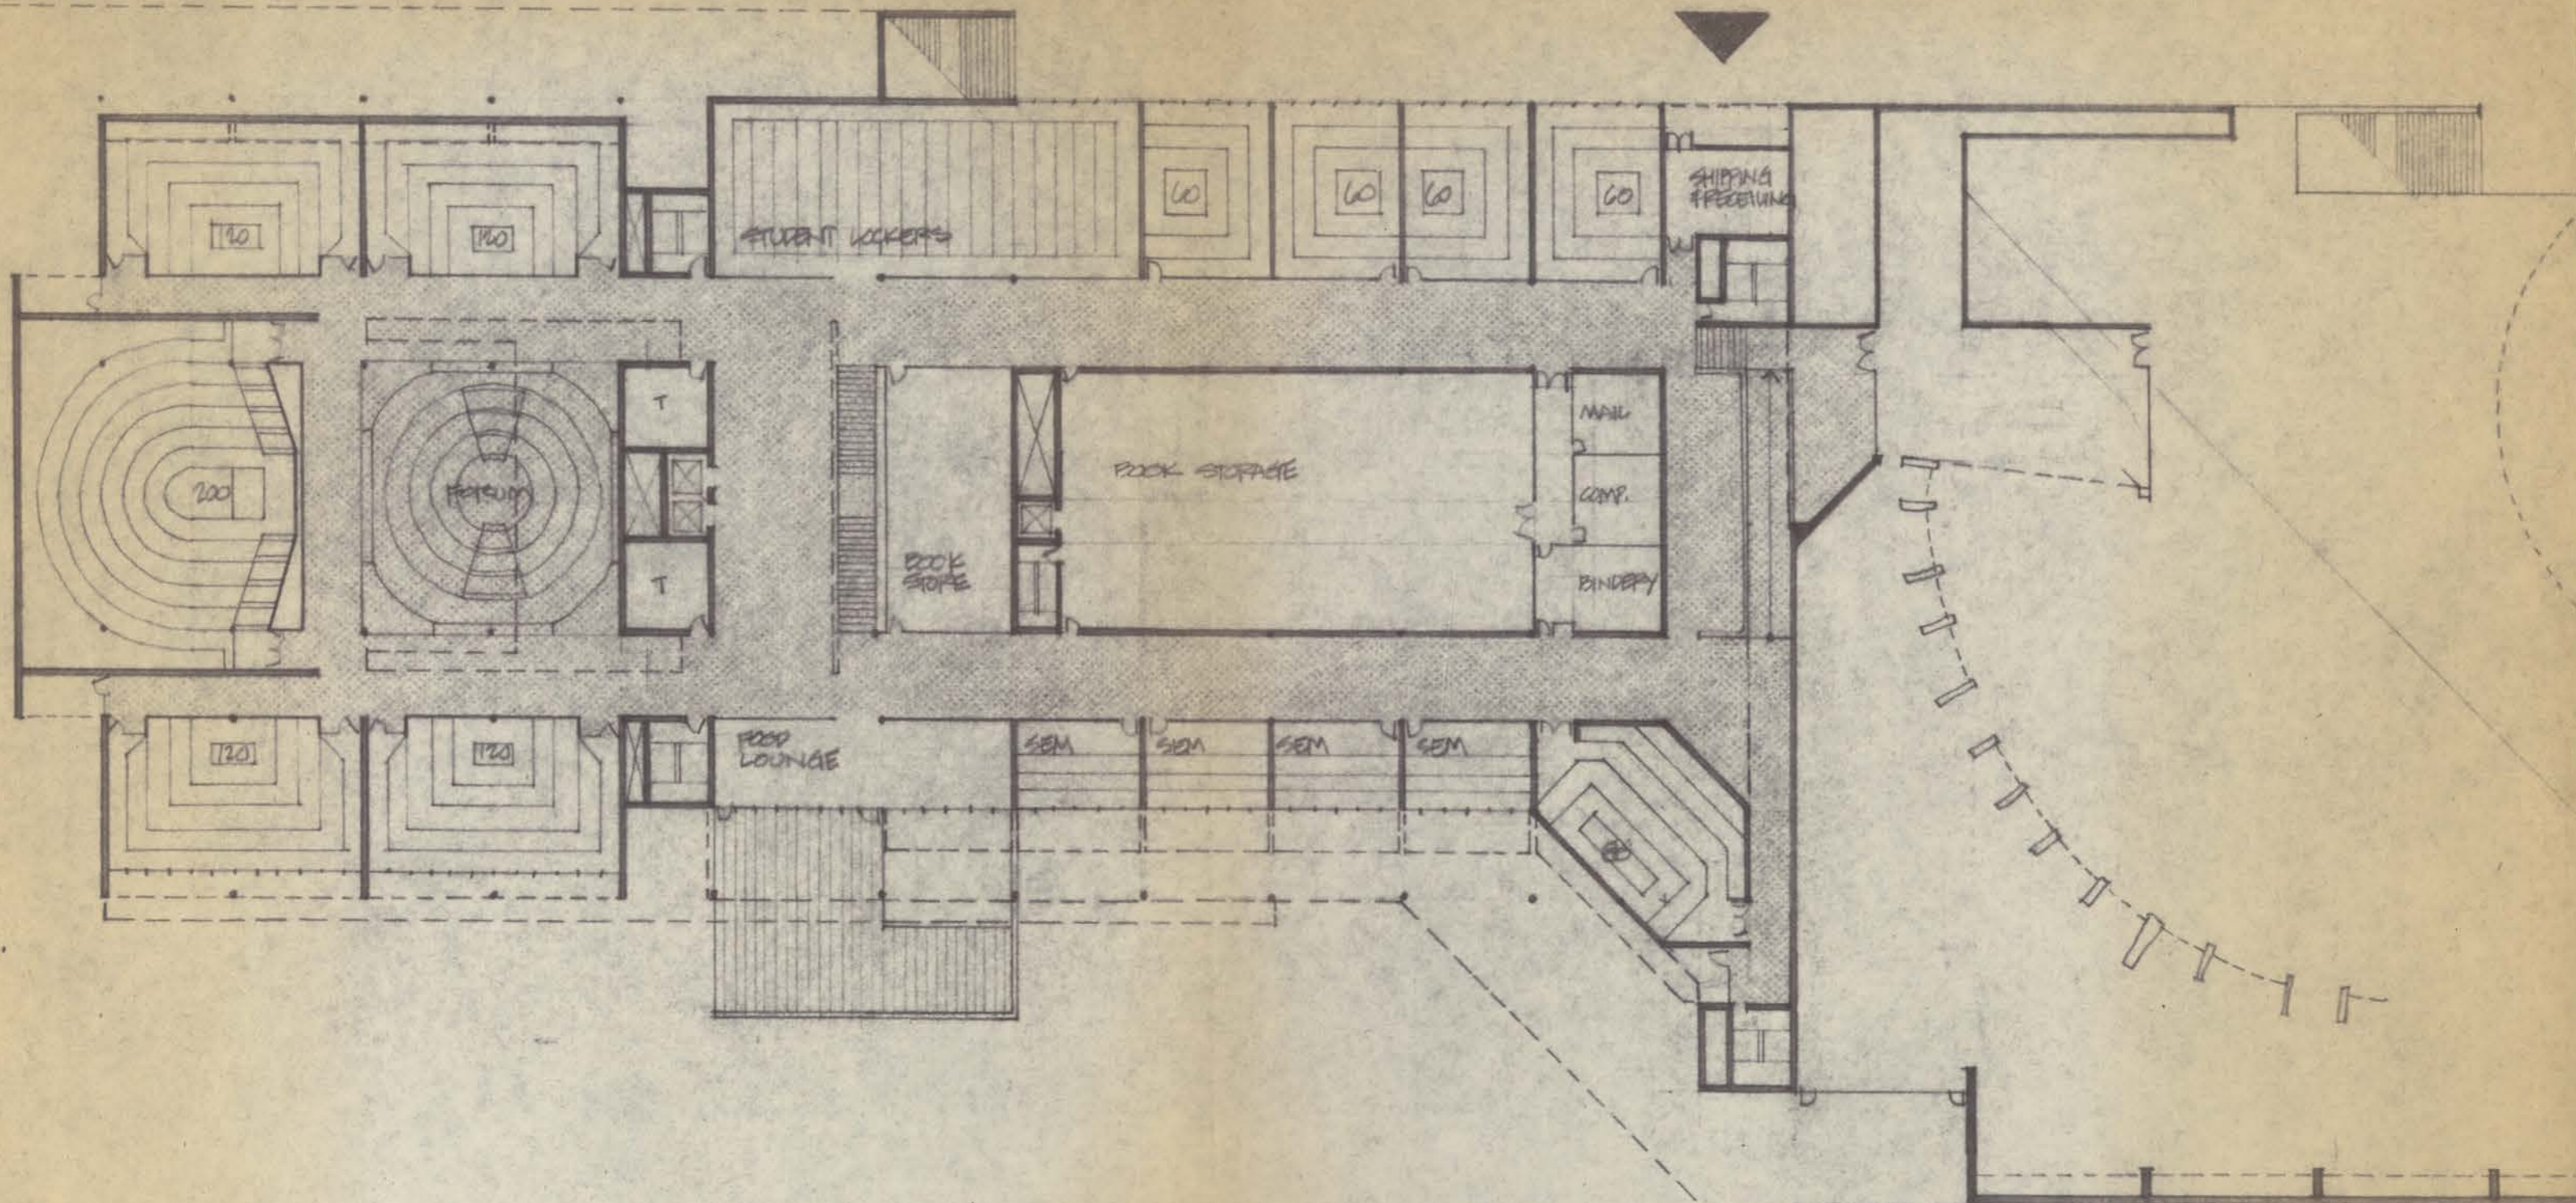

SP/B